



INSERTA WYE™ PARALLEL SPACING DETAIL

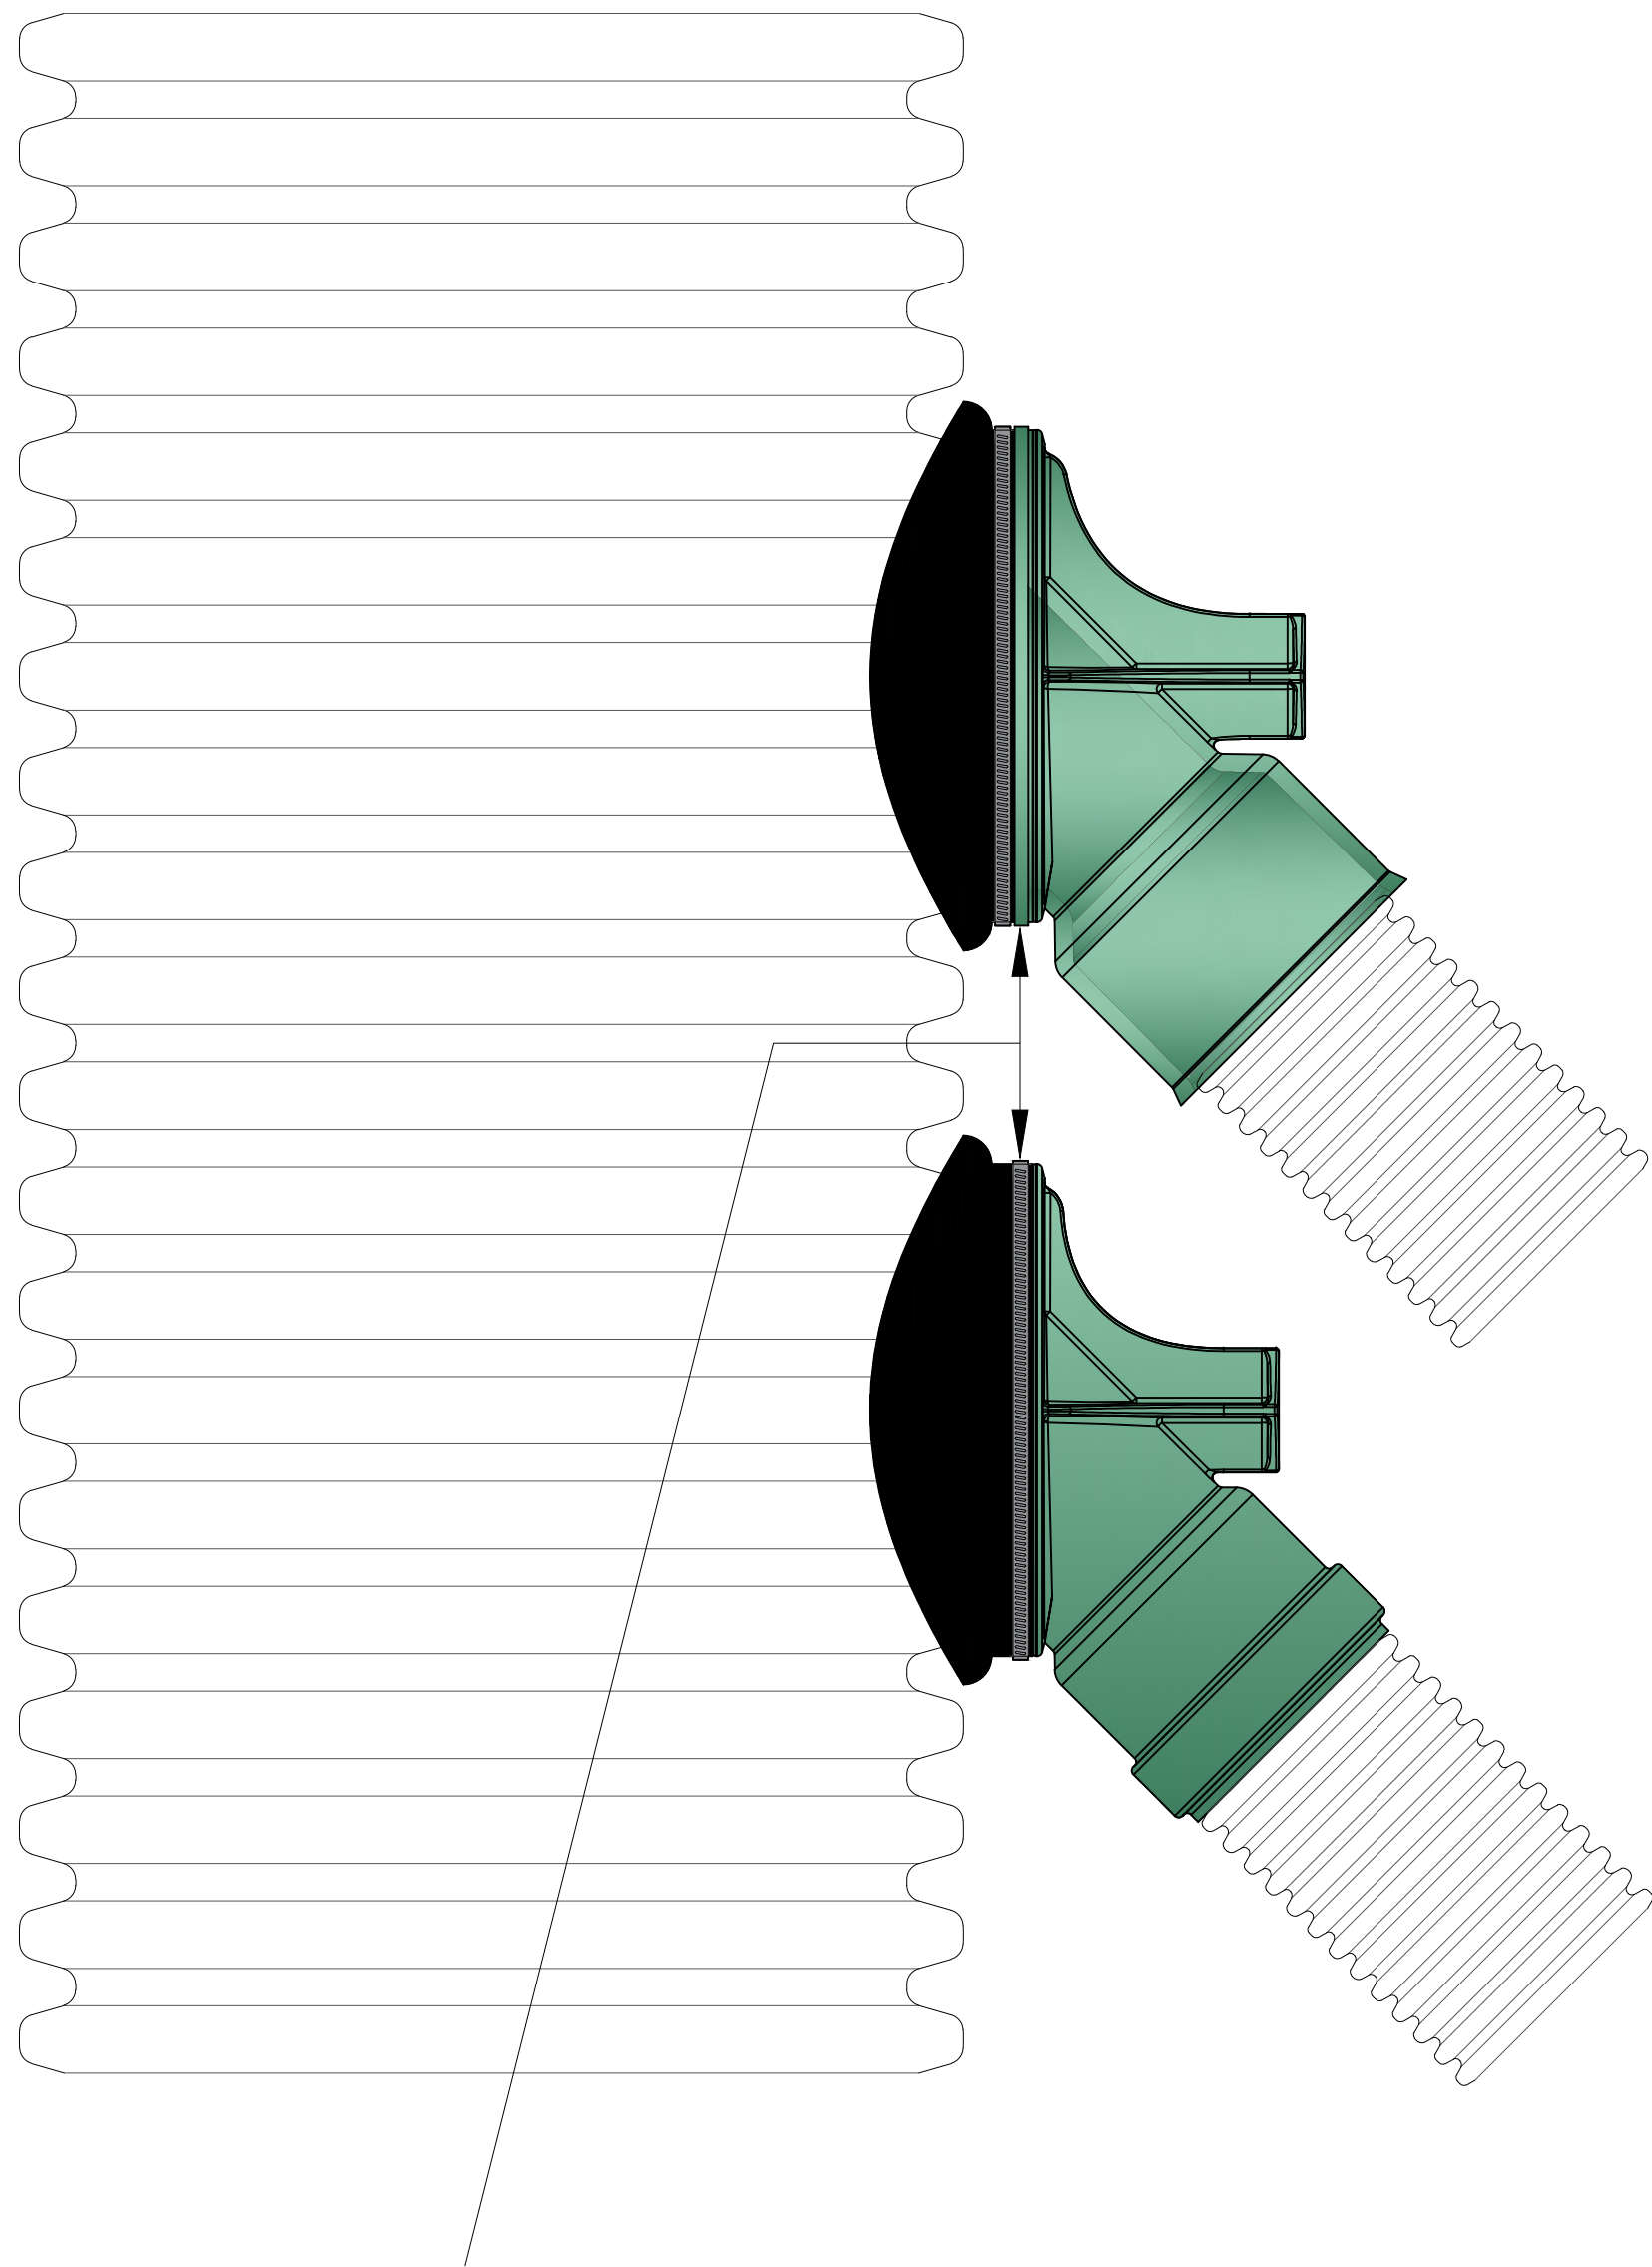

- Mimimum spacing between parallel installations shall be no closer than 12" and shall comply with lateral pipe manufacturer's recommendations.
- Inserta Wye shall not be installed along pipe joints or welds.

Hub specific details available.
-For N-12 bell info, refer to STD-2105
-For SDR-26 bell info, refer to STD-2110

Additional Inserta Wye product lines can be found at adspipe.com.
For Inserta Wye Multifit, refer to STD-2112A and STD-2112C

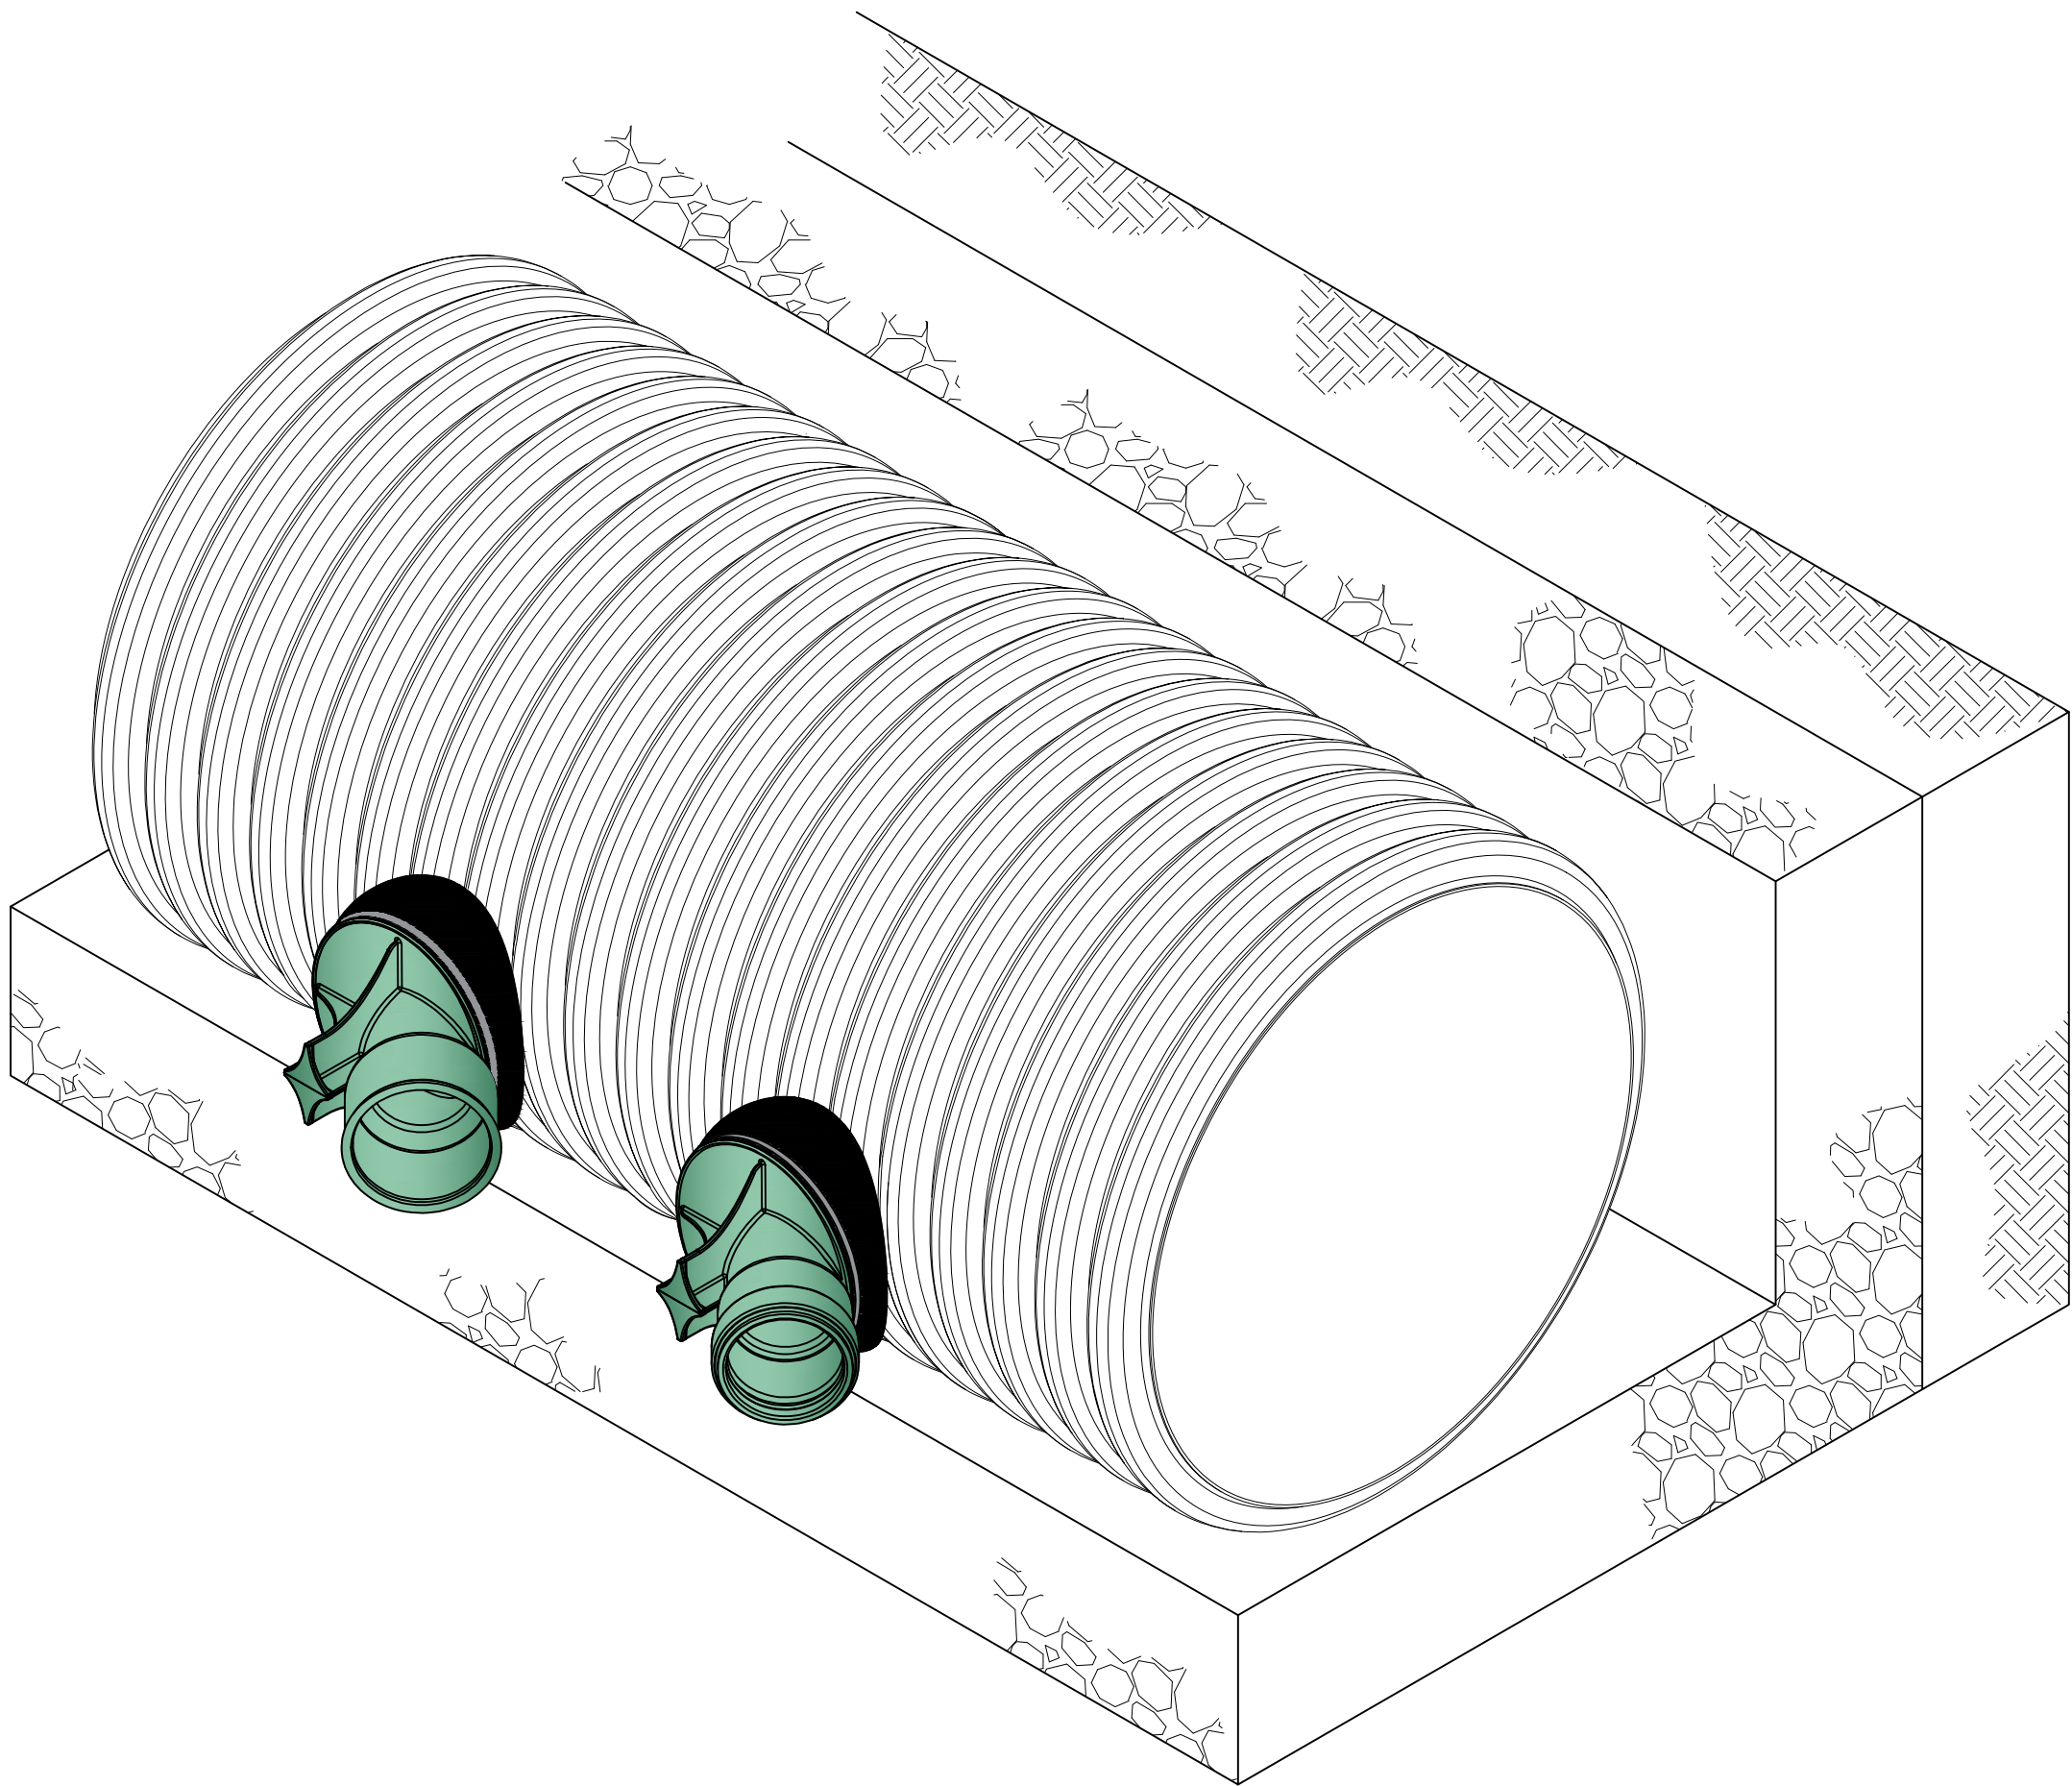

NOTE: FOR INSTALLATION INSTRUCTIONS, REFER TO DETAIL STD-2100. FOR PROTRUSION INFORMATION, REFER TO DETAIL STD-2101. FOR HOLE SAW INFORMATION, REFER TO DETAIL STD-2102.

ADVANCED DRAINAGE SYSTEMS, INC. ("ADS") HAS PREPARED THIS DETAIL BASED ON INFORMATION PROVIDED TO ADS. THIS DRAWING IS INTENDED TO DEPICT THE COMPONENTS AS REQUESTED. ADS HAS NOT PERFORMED ANY ENGINEERING OR DESIGN SERVICES FOR THIS PROJECT, NOR HAS ADS INDEPENDENTLY VERIFIED THE INFORMATION SUPPLIED. THE INSTALLATION DETAILS PROVIDED HEREIN ARE GENERAL RECOMMENDATIONS AND ARE NOT SPECIFIC FOR THIS PROJECT. THE DESIGN ENGINEER SHALL REVIEW THESE DETAILS PRIOR TO CONSTRUCTION. IT IS THE DESIGN ENGINEERS RESPONSIBILITY TO ENSURE THE DETAILS PROVIDED HEREIN MEETS OR EXCEEDS THE APPLICABLE NATIONAL, STATE, OR LOCAL REQUIREMENTS AND TO ENSURE THAT THE DETAILS PROVIDED HEREIN ARE ACCEPTABLE FOR THIS PROJECT.

INSERTA WYE PARALLEL
SPACING DETAIL

DRAWING NUMBER STD-2120



4640 TRUEMAN BLVD
HILLIARD, OH 43026

DRAWN BY:	SMW
DATE:	04/20/2026
OK'S BY:	ENG
SCALE:	NTS
SHEET:	1