


INSERTA TEE[®] MULTIFIT FOR IPS / SCH40 LATERAL CONNECTIONS

What is the Inserta Tee MultiFit™?

Inserta Tee MultiFits are made for a specific lateral pipe type and size, and fit a size range of a specific mainline type.

PART #	PART NAME
1	PVC HUB
2	INTERNAL GASKET
3	S.S. BAND
4	RUBBER SLEEVE
4A	UPPER SEGMENT
4B	LOWER SEGMENT*
4C	MAINLINE WALL THICKNESS - REFER TO STD 1103
5	OVERALL LENGTH
6	EXTERIOR LENGTH

*WILL NOT APPEAR ON RUBBER SLEEVES FOR CONCRETE OR CLAY PIPE

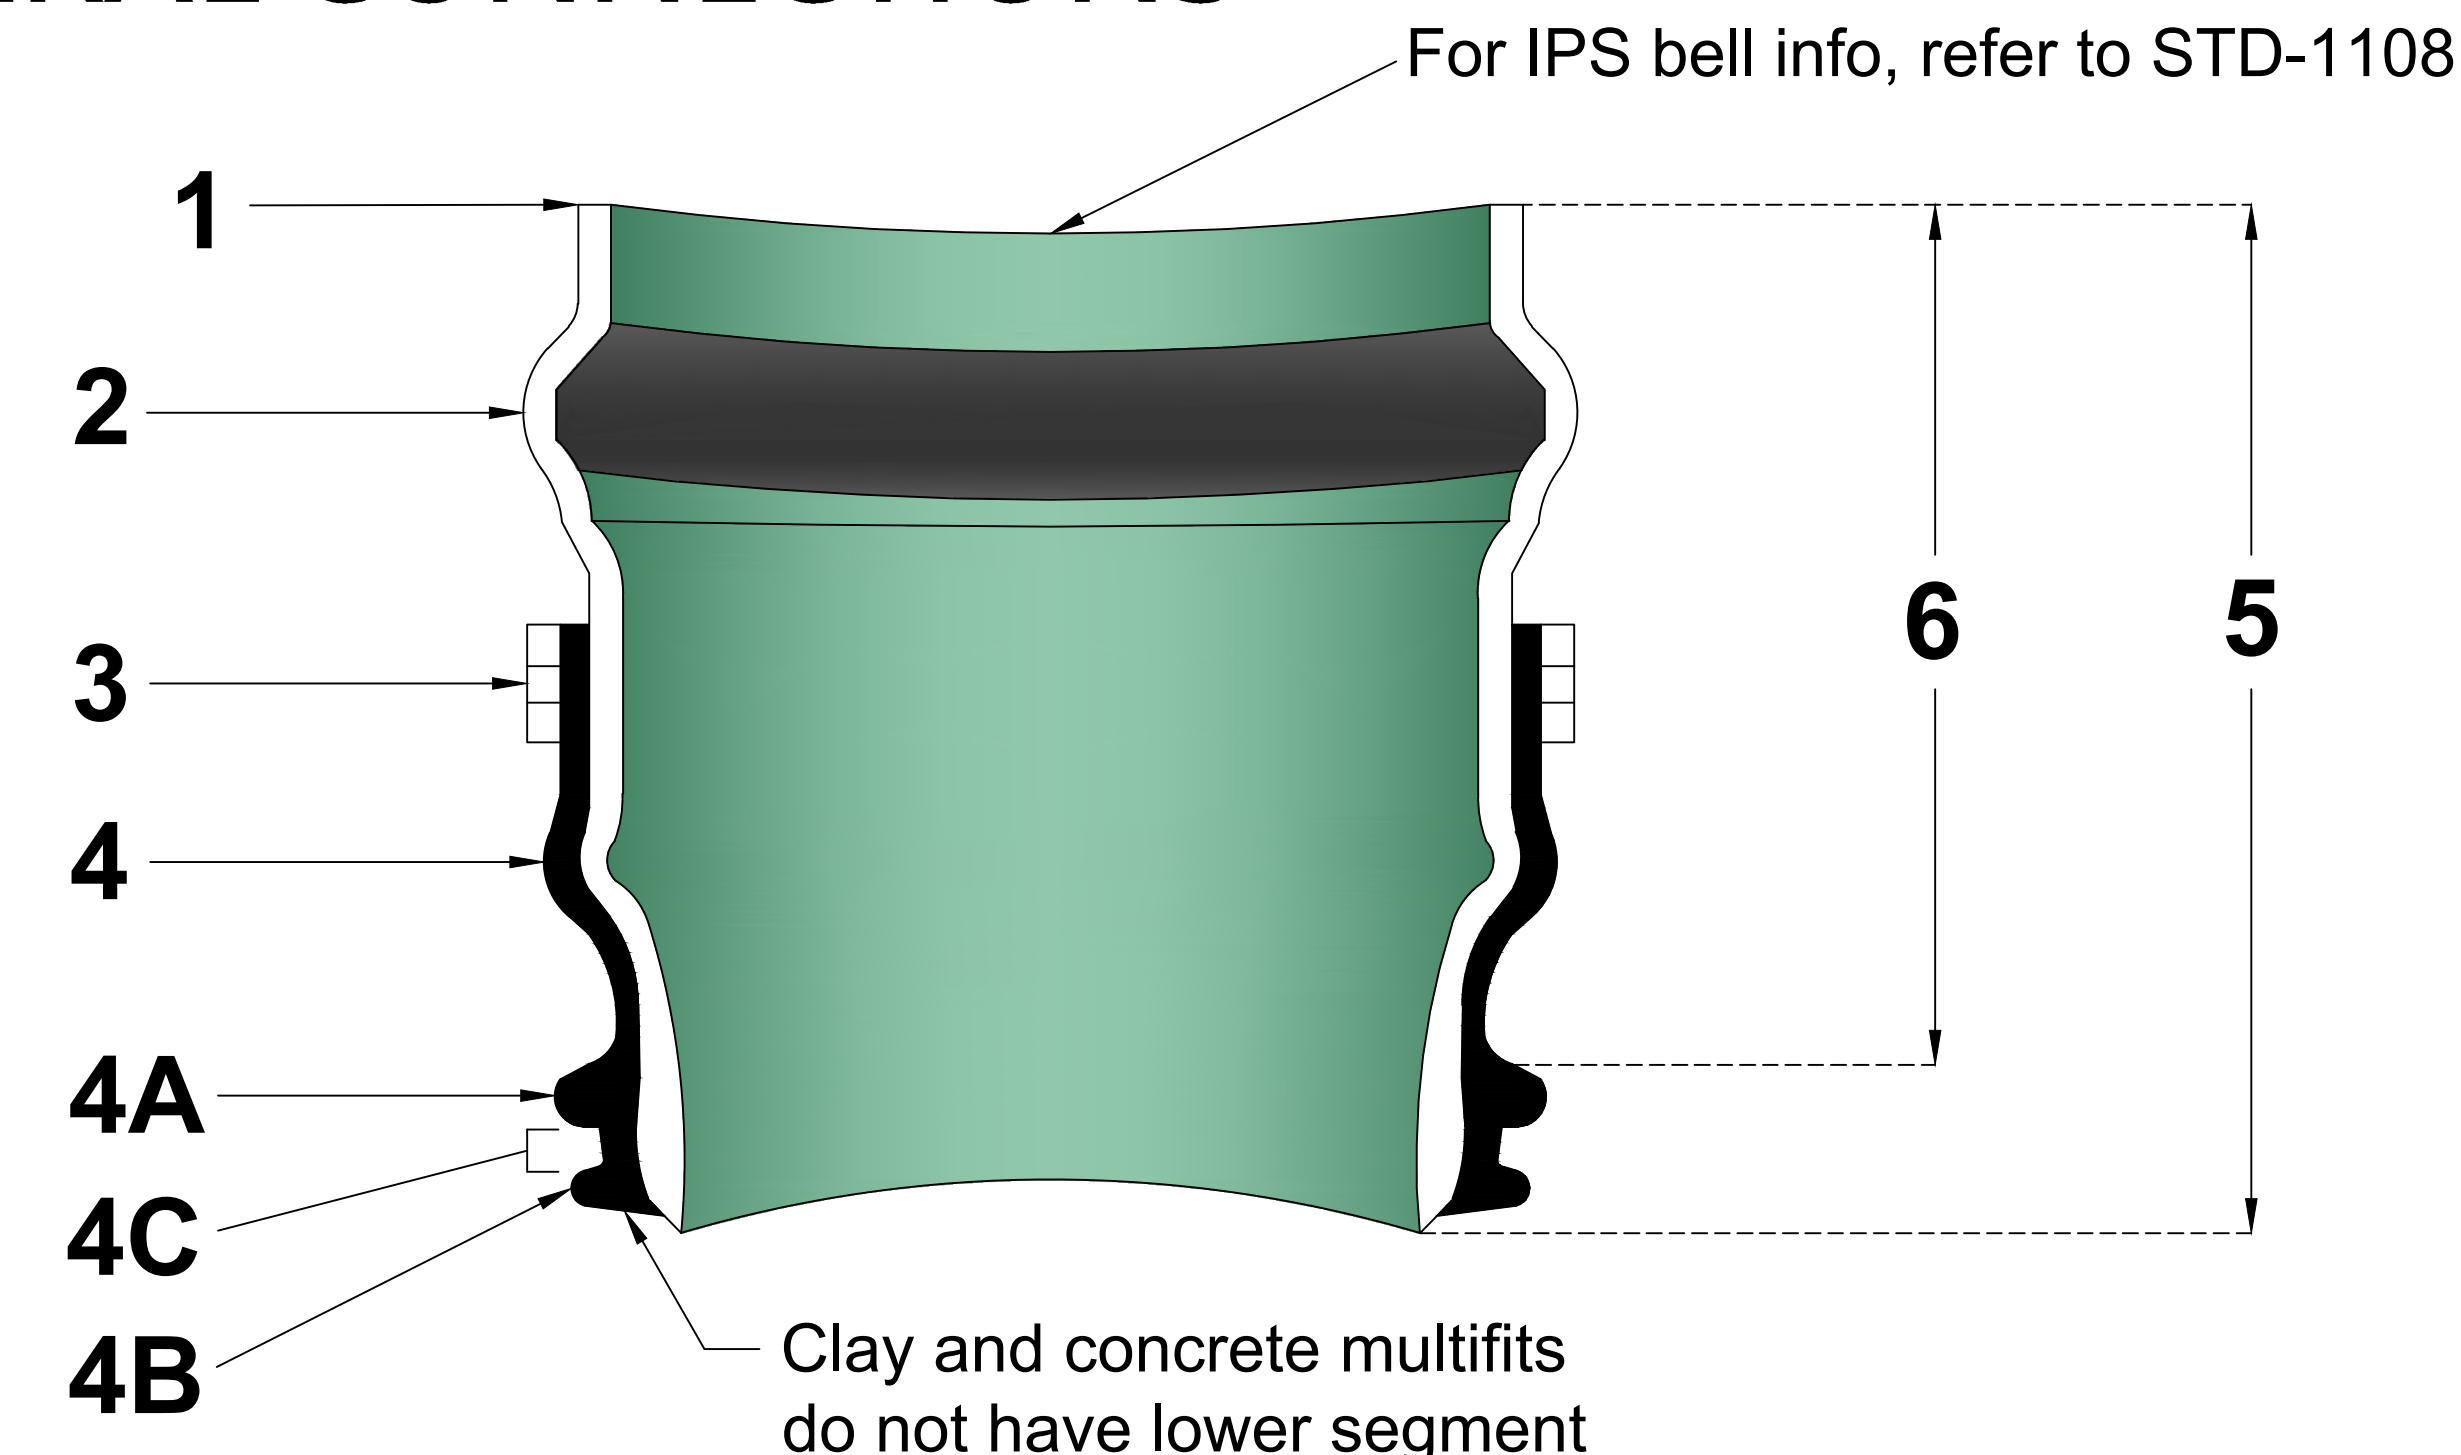

IPS / SCH40 PVC into N12			
Lateral	Mainline	Overall Length	Exterior Length
2"	6" - 12"	5.0"	3.0"
	15"+	8.0"	3.5"
3"	6" - 12"	6.3"	4.0"
	15"+	8"	3.5"
4"	6" - 8"	Use Traditional STD - 1108	
	10" - 12"	Use OneFit STD - 1111	
	15"+	Use OneFit STD - 1111	
6"	8"	Use Traditional STD - 1108	
	10" - 12"	Use OneFit STD - 1111	
	15"+	Use OneFit STD - 1111	
8"	12" - 15"	Use OneFit STD - 1111	
	18"+	Use OneFit STD - 1111	
10"	18" - 24"	12.9"	10.0"
	30" - 60"	14.3"	10.0"
12"	18" - 24"	14.0"	11.0"
	30" - 60"	15.4"	11.0"

IPS / SCH40 PVC into Concrete/Clay			
Lateral	Mainline	Overall Length	Exterior Length
2"	6" - 12"	5.0"	3.0"
	15"+	8.0"	3.5"
3"	6" - 12"	6.3"	4.0"
	15"+	8.0"	3.5"
4"	6" - 8"	Use Traditional STD - 1108	
	10" - 12"	7.5"	5.3"
	15"+	7.5"	5.3"
6"	8"	Use Traditional STD - 1108	
	10" - 12"	8.2"	5.3"
	15"+	8.2"	5.3"
8"	12" - 15"	9.9"	7.9"
	30"+	9.9"	7.9"
10"	18" - 24"	13.3"	10.0"
	30"+	14.5"	10.0"
12"	18" - 24"	14.4"	11.0"
	30"+	15.6"	11.0"

IPS / SCH40 PVC into SDR35 PVC			
Lateral	Mainline	Overall Length	Exterior Length
2"	Use Traditional STD - 1108		
3"	Use Traditional STD - 1108		
4"	6" - 8"	Use Traditional STD - 1108	
	10" - 12"	7.0"	5.3"
	15" - 18"	7.0"	5.3"
	21" - 24"	7.5"	5.3"
	27" - 30"	7.5"	5.3"
6"	36" +	Use Traditional STD - 1108	
	6" - 8"	Use Traditional STD - 1108	
	10" - 12"	7.0"	5.3"
	15" - 18"	7.0"	5.3"
	21" - 24"	7.5"	5.3"
8"	27" - 30"	7.5"	5.3"
	36" +	Use Traditional STD - 1108	
	Use Traditional STD - 1108		
10"	Use Traditional STD - 1108		
12"	Use Traditional STD - 1108		

NOTE: FOR INSTALLATION INSTRUCTIONS, REFER TO DETAIL STD-1100. FOR PROTRUSION INFORMATION, REFER TO DETAIL STD-1101. FOR HOLE SAW INFORMATION, REFER TO DETAIL STD-1102.

ADVANCED DRAINAGE SYSTEMS, INC. ("ADS") HAS PREPARED THIS DETAIL BASED ON INFORMATION PROVIDED TO ADS. THIS DRAWING IS INTENDED TO DEPICT THE COMPONENTS AS REQUESTED. ADS HAS NOT PERFORMED ANY ENGINEERING OR DESIGN SERVICES FOR THIS PROJECT, NOR HAS ADS INDEPENDENTLY VERIFIED THE INFORMATION SUPPLIED. THE INSTALLATION DETAILS PROVIDED HEREIN ARE GENERAL RECOMMENDATIONS AND ARE NOT SPECIFIC FOR THIS PROJECT. THE DESIGN ENGINEER SHALL REVIEW THESE DETAILS PRIOR TO CONSTRUCTION. IT IS THE DESIGN ENGINEERS RESPONSIBILITY TO ENSURE THE DETAILS PROVIDED HEREIN MEETS OR EXCEEDS THE APPLICABLE NATIONAL, STATE, OR LOCAL REQUIREMENTS AND TO ENSURE THAT THE DETAILS PROVIDED HEREIN ARE ACCEPTABLE FOR THIS PROJECT.

INSERTA TEE MULTIFIT FOR
IPS / SCH40 LATERAL
CONNECTIONS

DRAWING NUMBER STD-1112D



4640 TRUEMAN BLVD
HILLIARD, OH 43026

DRAWN BY: BSW
DATE: 11/07/25
OK'S BY: ENG
SCALE: NTS
SHEET: 1