



# MARMAC WRAP

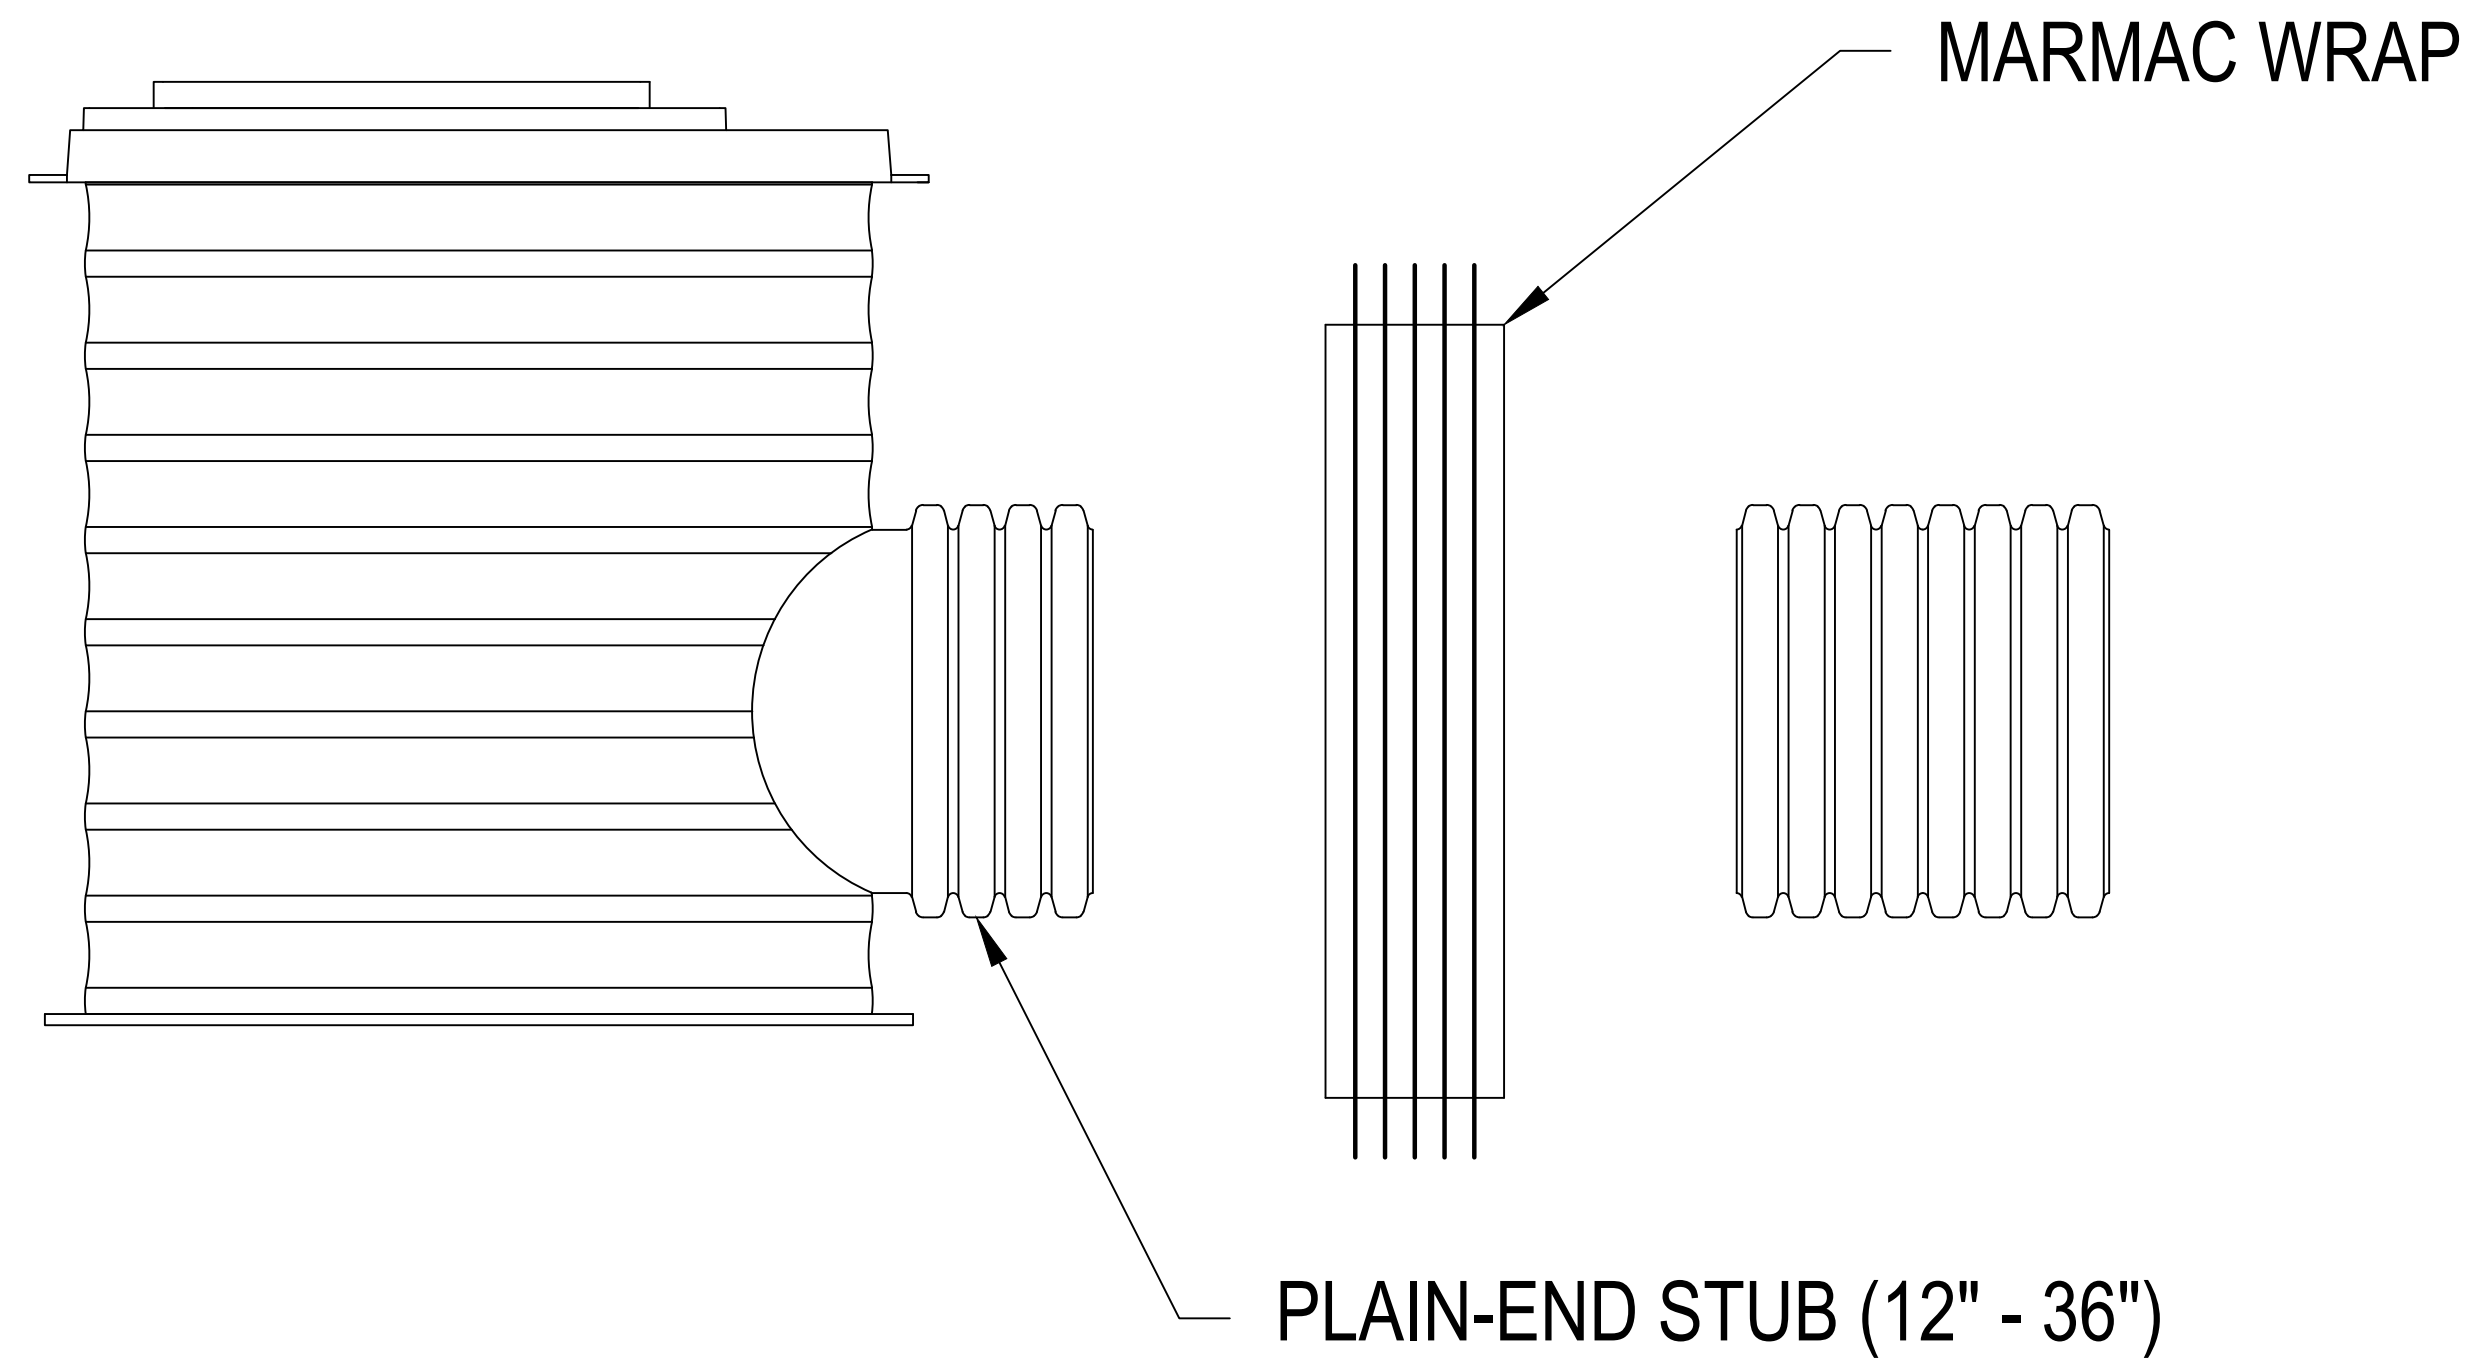

# INSERTA-TEE

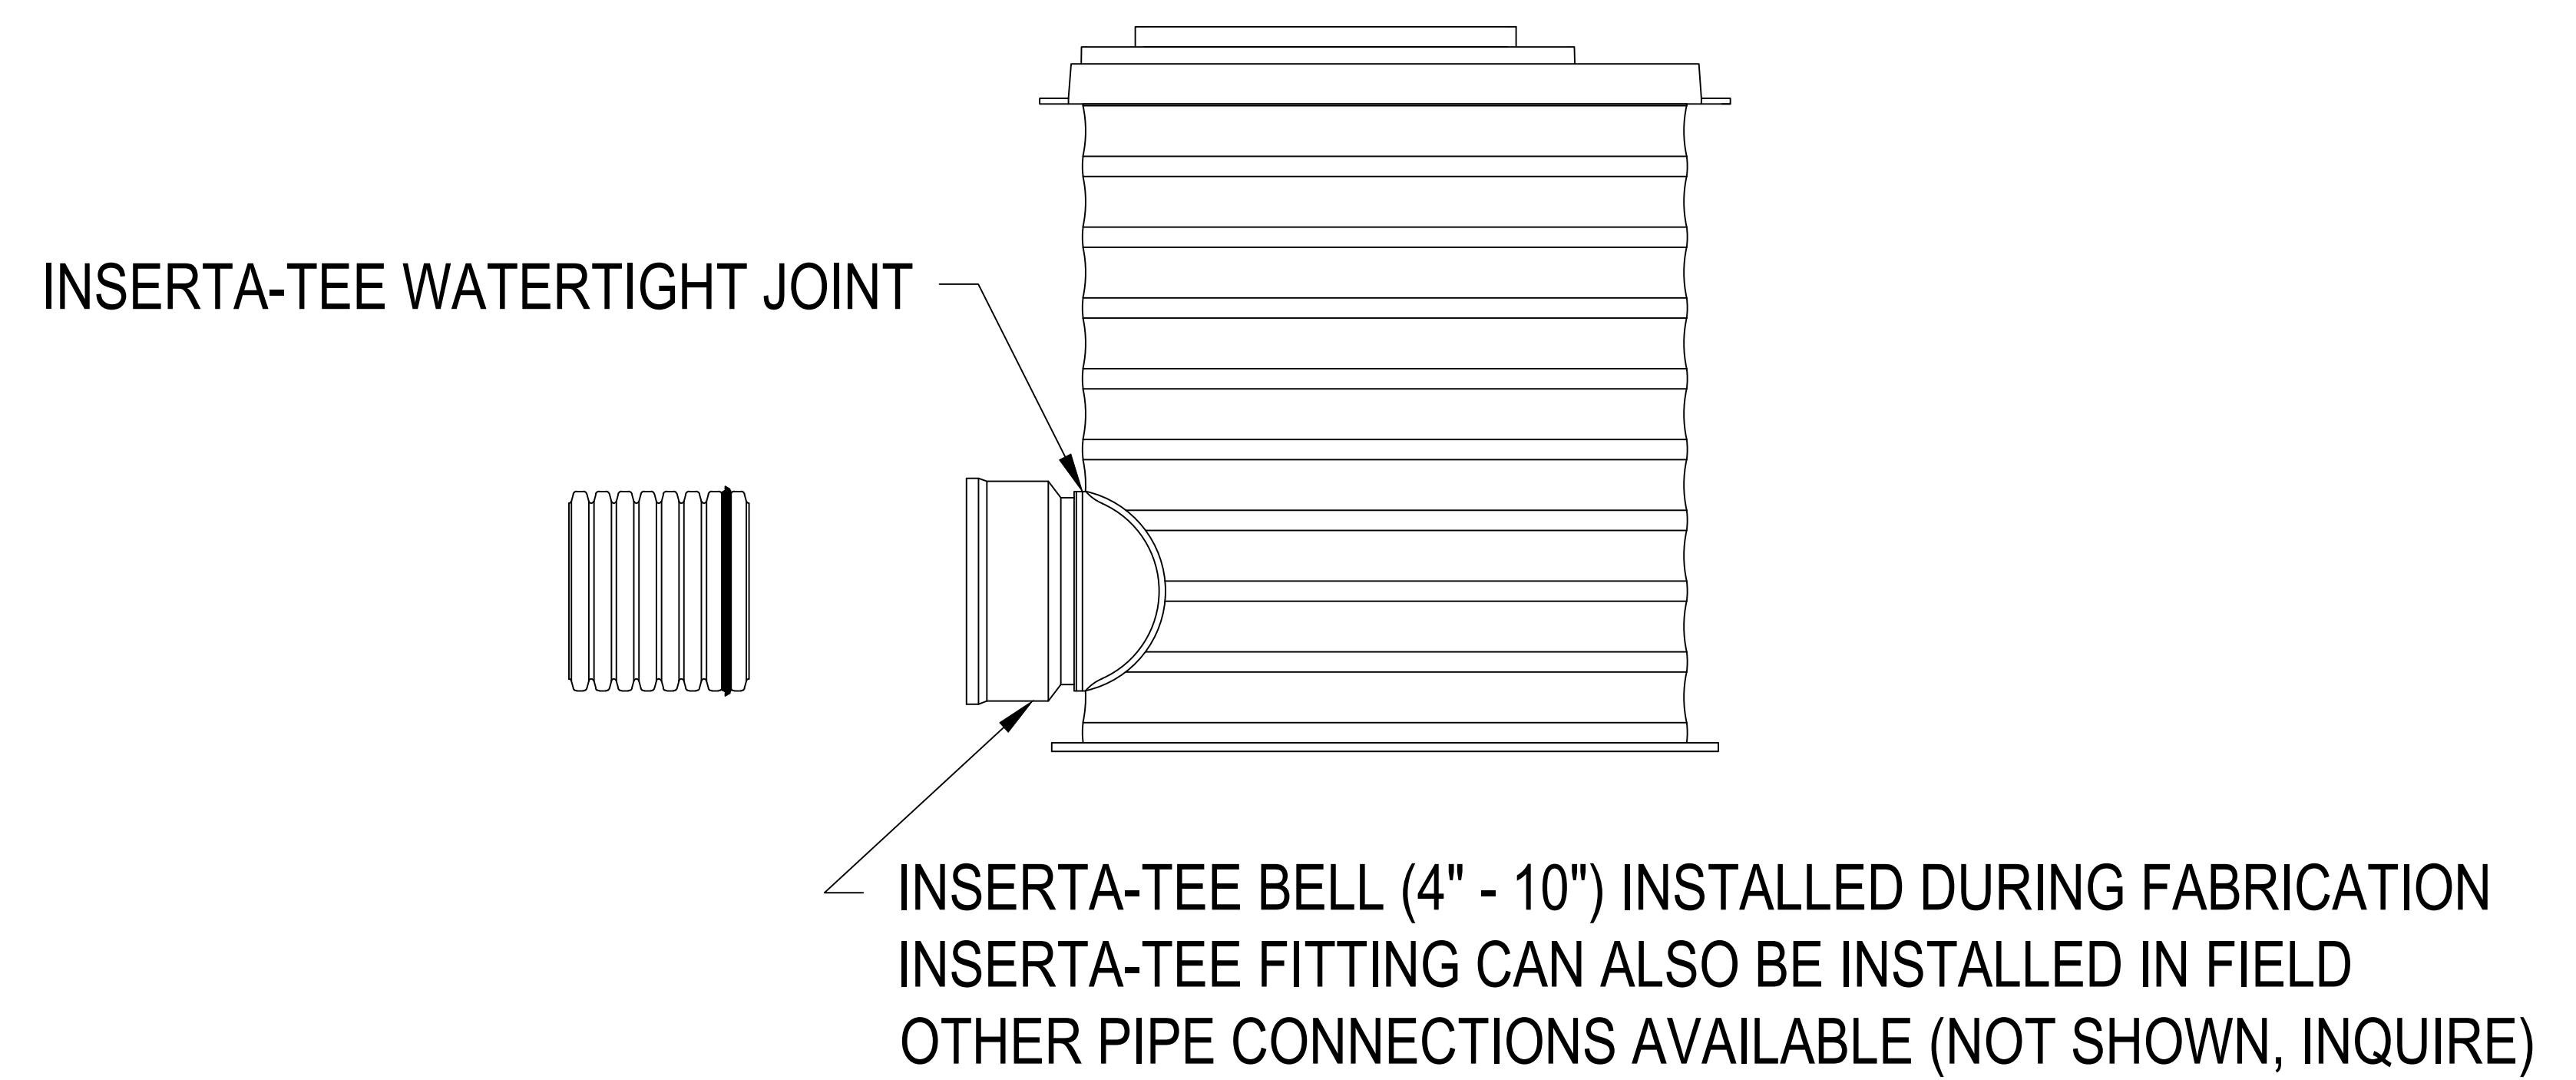

1. REFER TO DETAIL STD-403 FOR MINIMUM DEPTH GUIDLINES AND DETAIL STD-403A FOR DEEPER BURIALS.

ADVANCED DRAINAGE SYSTEMS, INC. ("ADS") HAS PREPARED THIS DETAIL BASED ON INFORMATION PROVIDED TO ADS. THIS DRAWING IS INTENDED TO DEPICT THE COMPONENTS AS REQUESTED. ADS HAS NOT PERFORMED ANY ENGINEERING OR DESIGN SERVICES FOR THIS PROJECT, NOR HAS ADS INDEPENDENTLY VERIFIED THE INFORMATION SUPPLIED. THE INSTALLATION DETAILS PROVIDED HEREIN ARE GENERAL RECOMMENDATIONS AND ARE NOT SPECIFIC FOR THIS PROJECT. THE DESIGN ENGINEER SHALL REVIEW THESE DETAILS PRIOR TO CONSTRUCTION. IT IS THE DESIGN ENGINEERS RESPONSIBILITY TO ENSURE THE DETAILS PROVIDED HEREIN MEETS OR EXCEEDS THE APPLICABLE NATIONAL, STATE, OR LOCAL REQUIREMENTS AND TO ENSURE THAT THE DETAILS PROVIDED HEREIN ARE ACCEPTABLE FOR THIS PROJECT.

STANDARD DETAIL  
48 IN POLYPROPYLENE BASIN  
CONNECTION OPTIONS

DRAWING NUMBER 7009-110-013 A



4640 TRUEMAN BLVD  
HILLIARD, OH 43026

DRAWN BY: NMH  
DATE: 01/30/23  
OK'S BY:  
SCALE: NTS  
SHEET: 1 OF 1