


INSERTA WYE™ FOR DURASLOT® APPLICATION

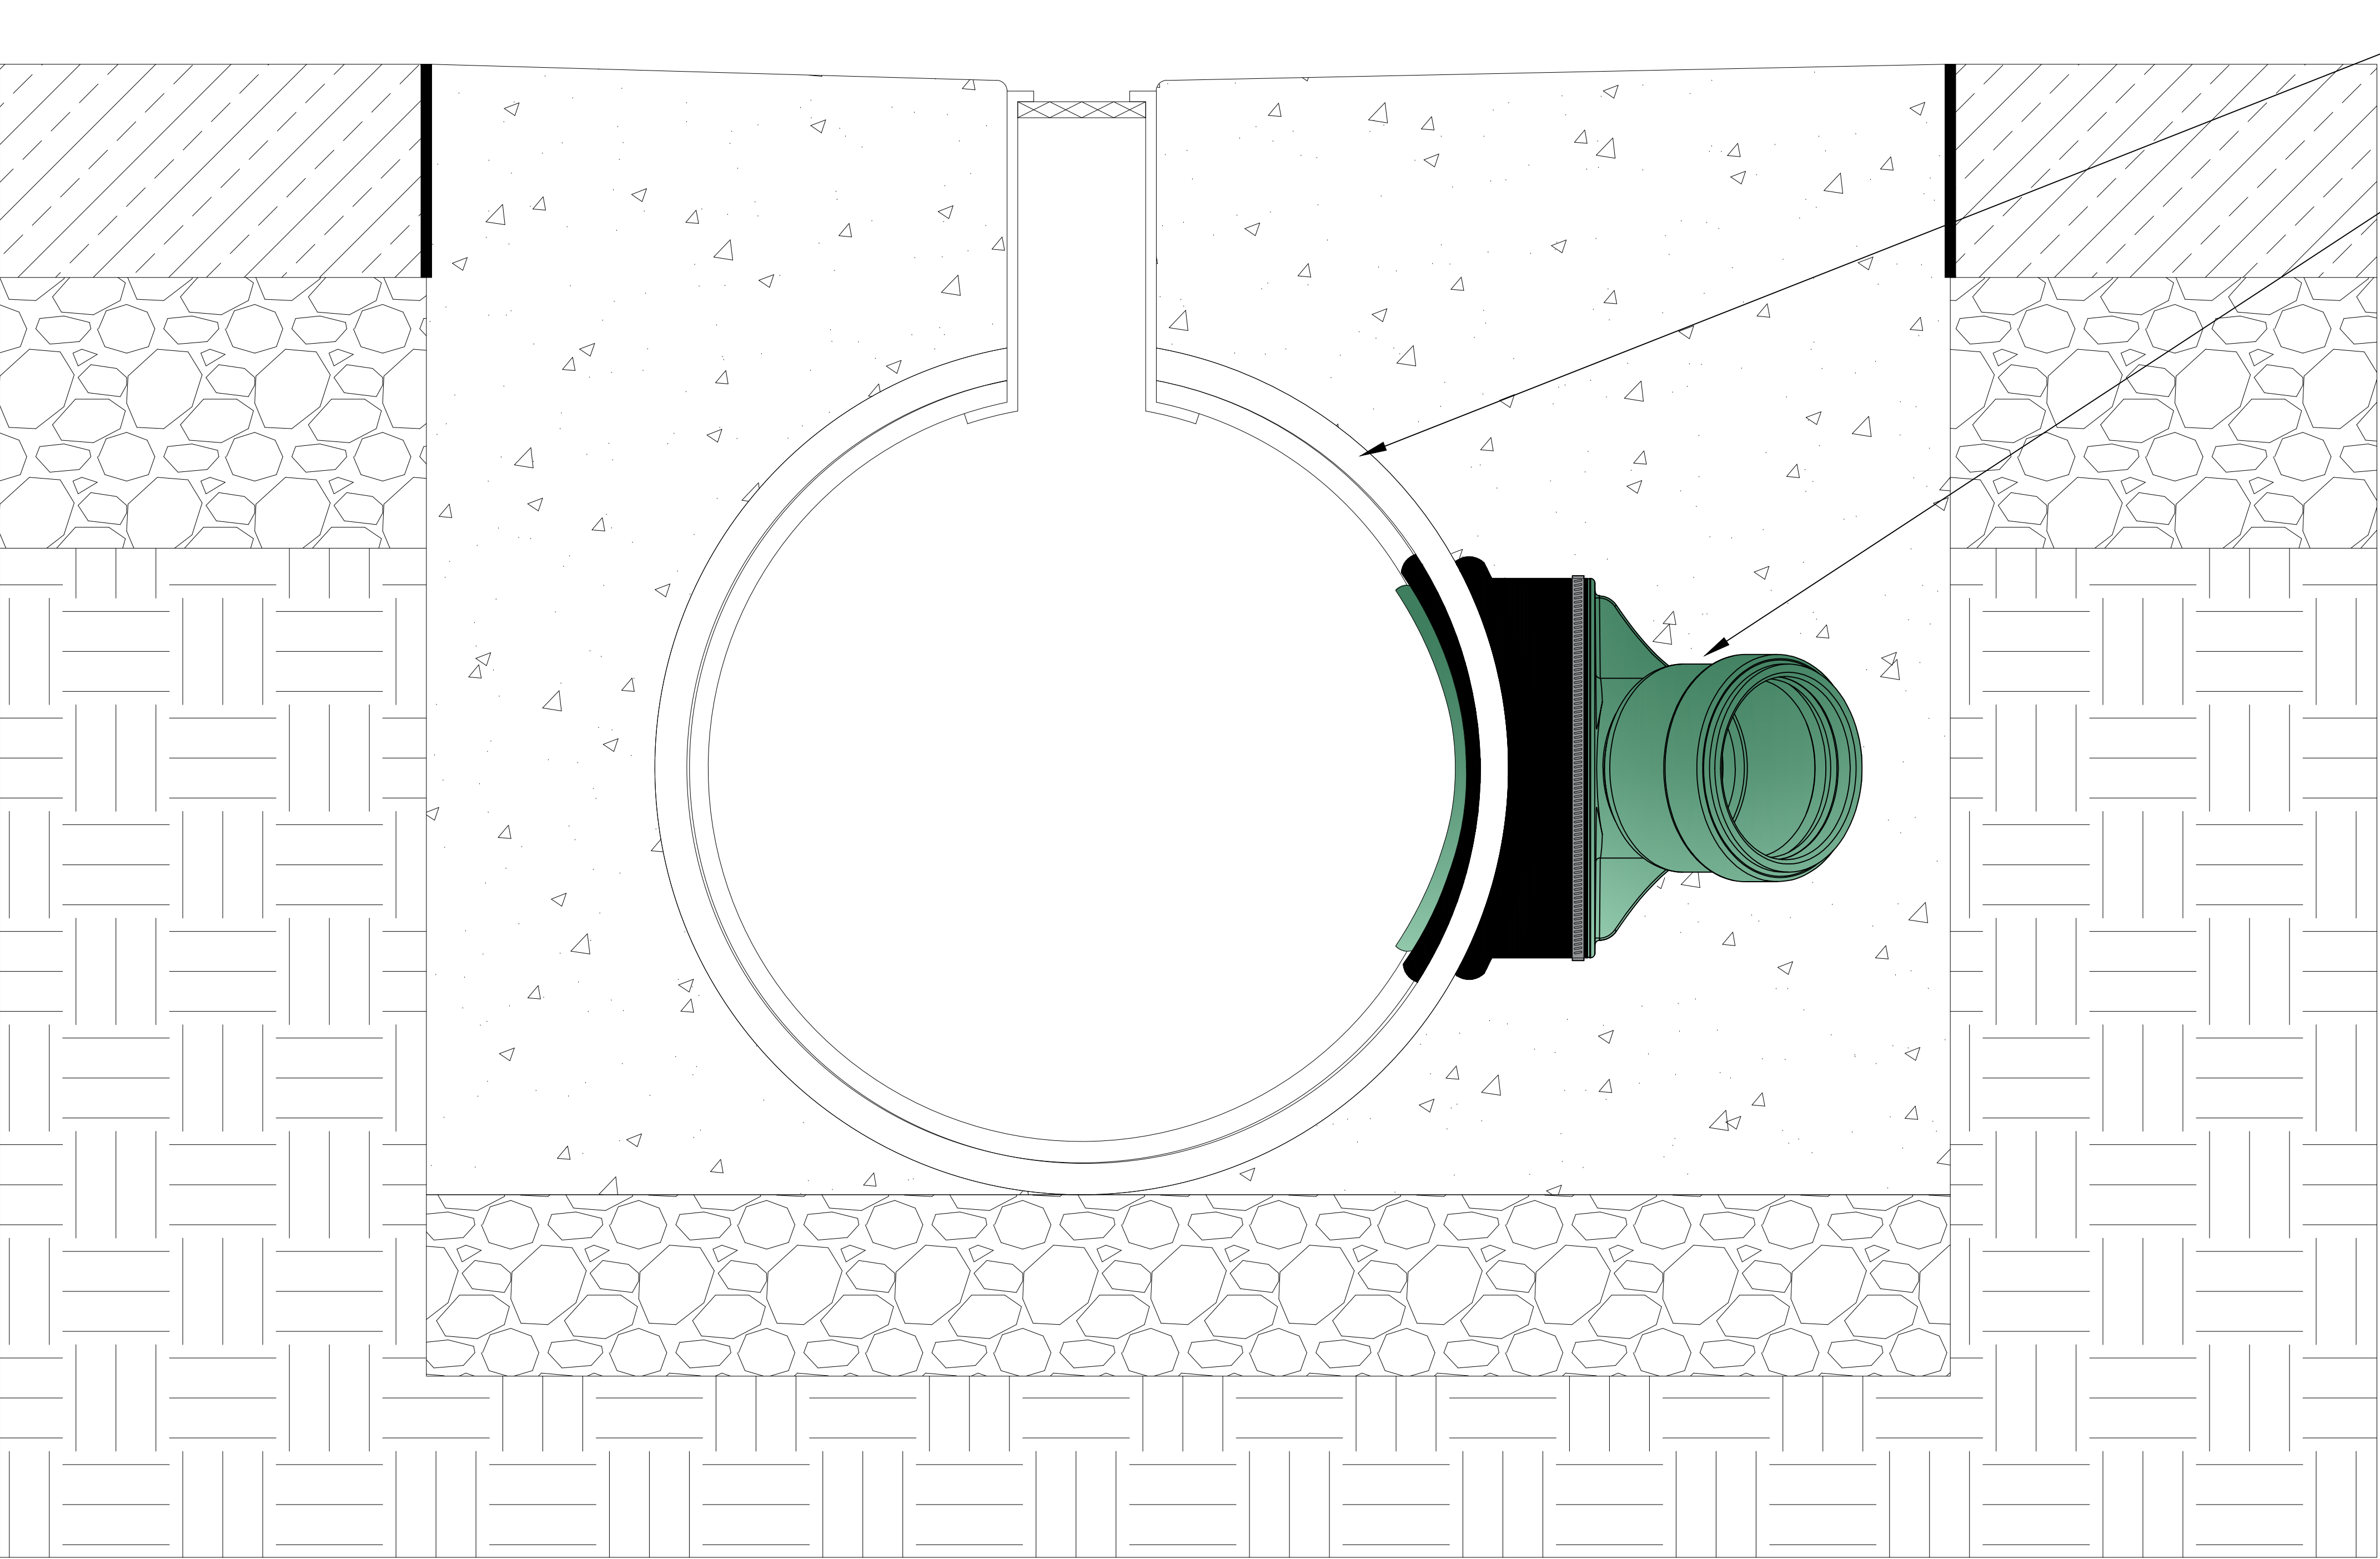

DURASLOT OR DURASLOT XL

INSERTA WYE

PVC and N-12 options available.
-For PVC bell info, refer to STD-2110
-For N-12 bell info, refer to STD-2105

Inserta Wye installation into Duraslot to follow the Inserta Wye installation guide STD-2100A. Information regarding Duraslot installation and specification can be found at adspipe.com.



Scan QR code for installation video

NOTE: FOR INSTALLATION INSTRUCTIONS, REFER TO DETAIL STD-2100. FOR PROTRUSION INFORMATION, REFER TO DETAIL STD-2101. FOR HOLE SAW INFORMATION, REFER TO DETAIL ST-2102.

ADVANCED DRAINAGE SYSTEMS, INC. ("ADS") HAS PREPARED THIS DETAIL BASED ON INFORMATION PROVIDED TO ADS. THIS DRAWING IS INTENDED TO DEPICT THE COMPONENTS AS REQUESTED. ADS HAS NOT PERFORMED ANY ENGINEERING OR DESIGN SERVICES FOR THIS PROJECT, NOR HAS ADS INDEPENDENTLY VERIFIED THE INFORMATION SUPPLIED. THE INSTALLATION DETAILS PROVIDED HEREIN ARE GENERAL RECOMMENDATIONS AND ARE NOT SPECIFIC FOR THIS PROJECT. THE DESIGN ENGINEER SHALL REVIEW THESE DETAILS PRIOR TO CONSTRUCTION. IT IS THE DESIGN ENGINEERS RESPONSIBILITY TO ENSURE THE DETAILS PROVIDED HEREIN MEETS OR EXCEEDS THE APPLICABLE NATIONAL, STATE, OR LOCAL REQUIREMENTS AND TO ENSURE THAT THE DETAILS PROVIDED HEREIN ARE ACCEPTABLE FOR THIS PROJECT.

INSERTA WYE FOR
DURASLOT APPLICATION

DRAWING NUMBER STD-2118



4640 TRUEMAN BLVD
HILLIARD, OH 43026

DRAWN BY:	SMW
DATE:	04/20/2026
OK'S BY:	ENG
SCALE:	NTS
SHEET:	1