


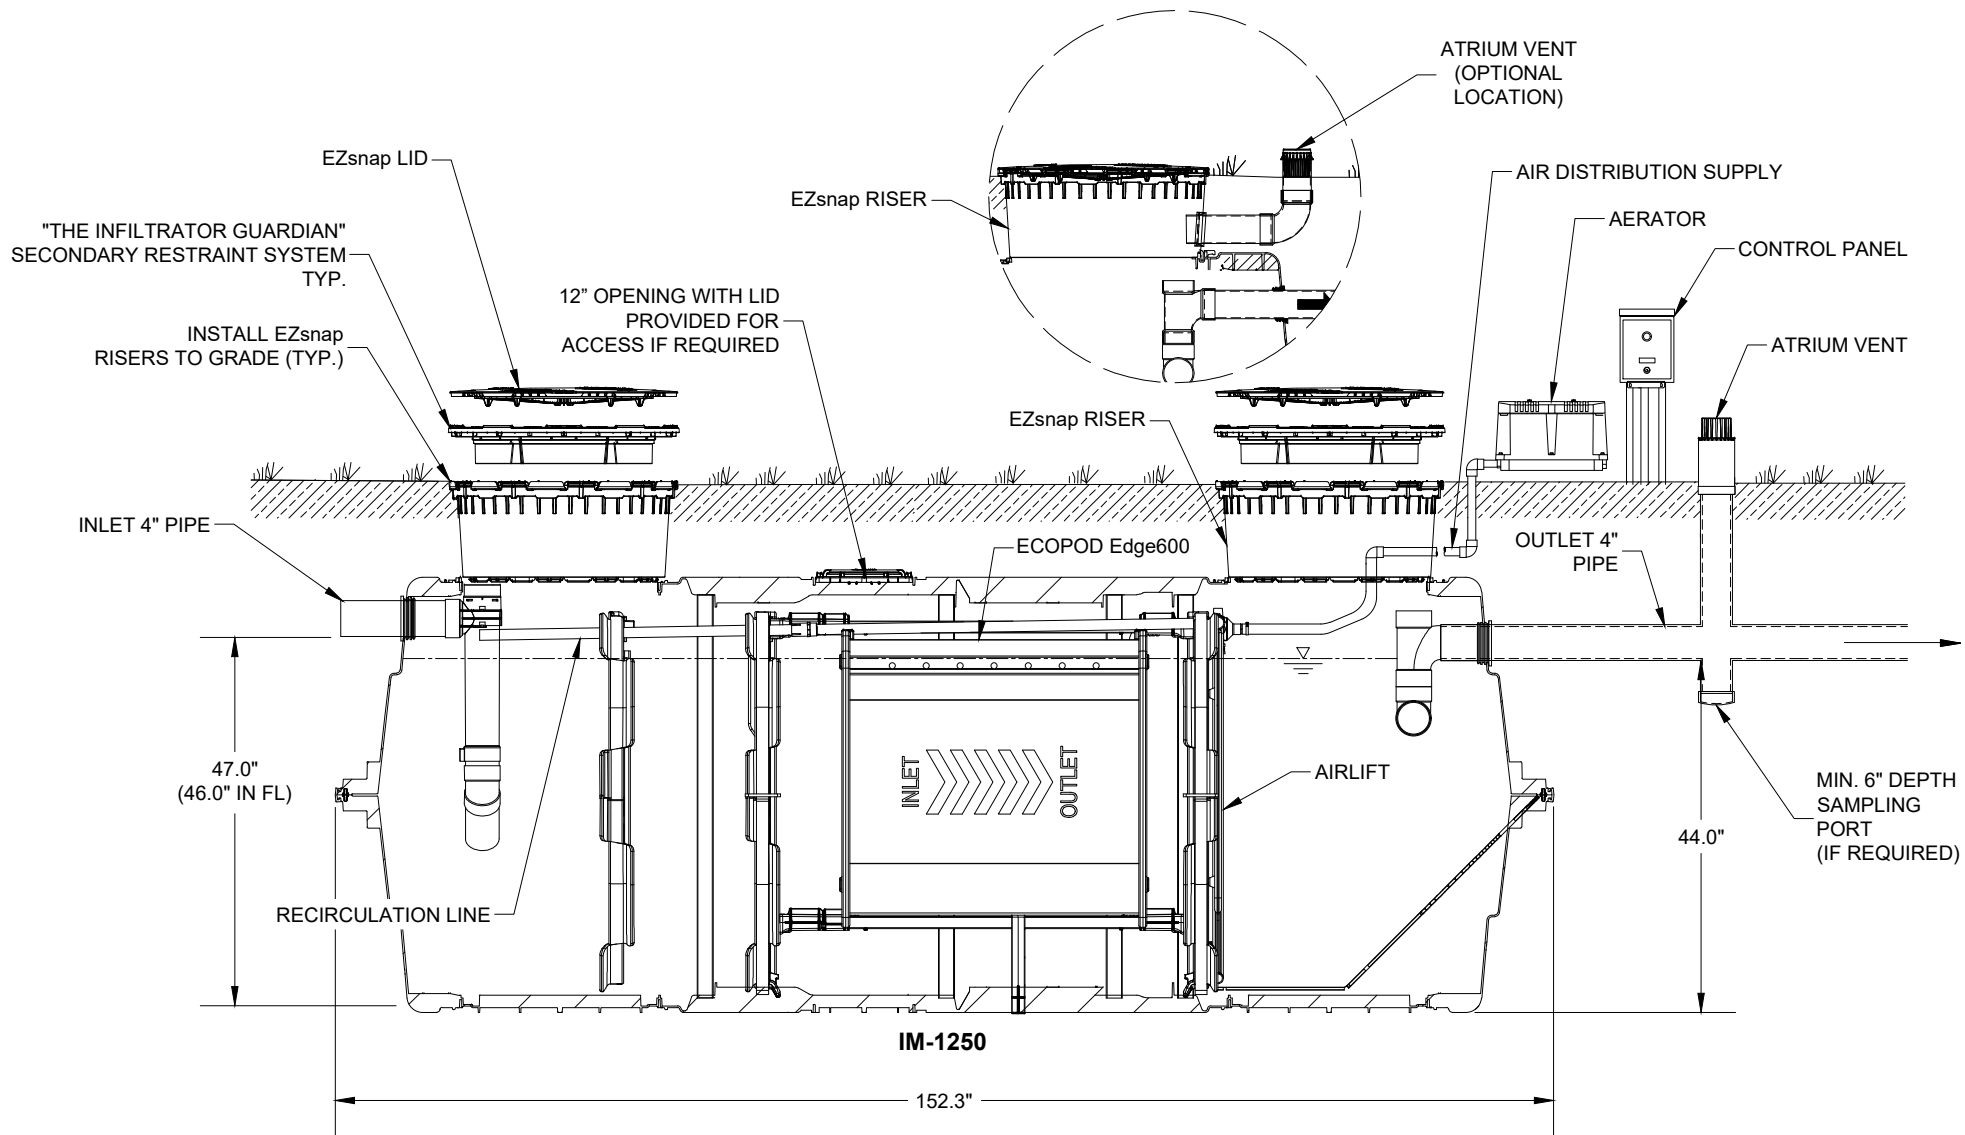


CROSS SECTION

ECOPOD SPECIFICATIONS	
TREATMENT PLANT	ECOPOD EDGE600
TREATMENT CAPACITY (GPD)	600
MIN. PRIMARY TANK VOLUME (GAL.)	425
REACTOR TANK VOLUME (GAL.)	510
CLARIFICATION TANK VOLUME (GAL.)	343
AIR REQUIREMENTS (CFM)	10.3

 Infiltrator Water Technologies Part of ADS		DRAWN BY EA
		DATE 6/4/26
INFILTRATOR WATER TECHNOLOGIES, LLC 4 BUSINESS PARK RD, OLD SAYBROOK, CT 06475 WWW.INFILTRATORWATER.COM PHONE: (800) 221-4436 / EMAIL: INFO@INFILTRATORWATER.COM	ECOPOD EDGE600 IN IM-1250 INSTALLATION DETAIL	SCALE 1/2" = 1'-0"
		SHEET NO. 01 of 02

Q:\Technical Resources\New\02-US\PRODUCTS\25-Delta Products\ECOPOD\ECOPOD Edge\Website Drawings\Edge600\ECOPOD Edge600 - Typical Installation Detail - Rev B - 07/24/2026.dwg

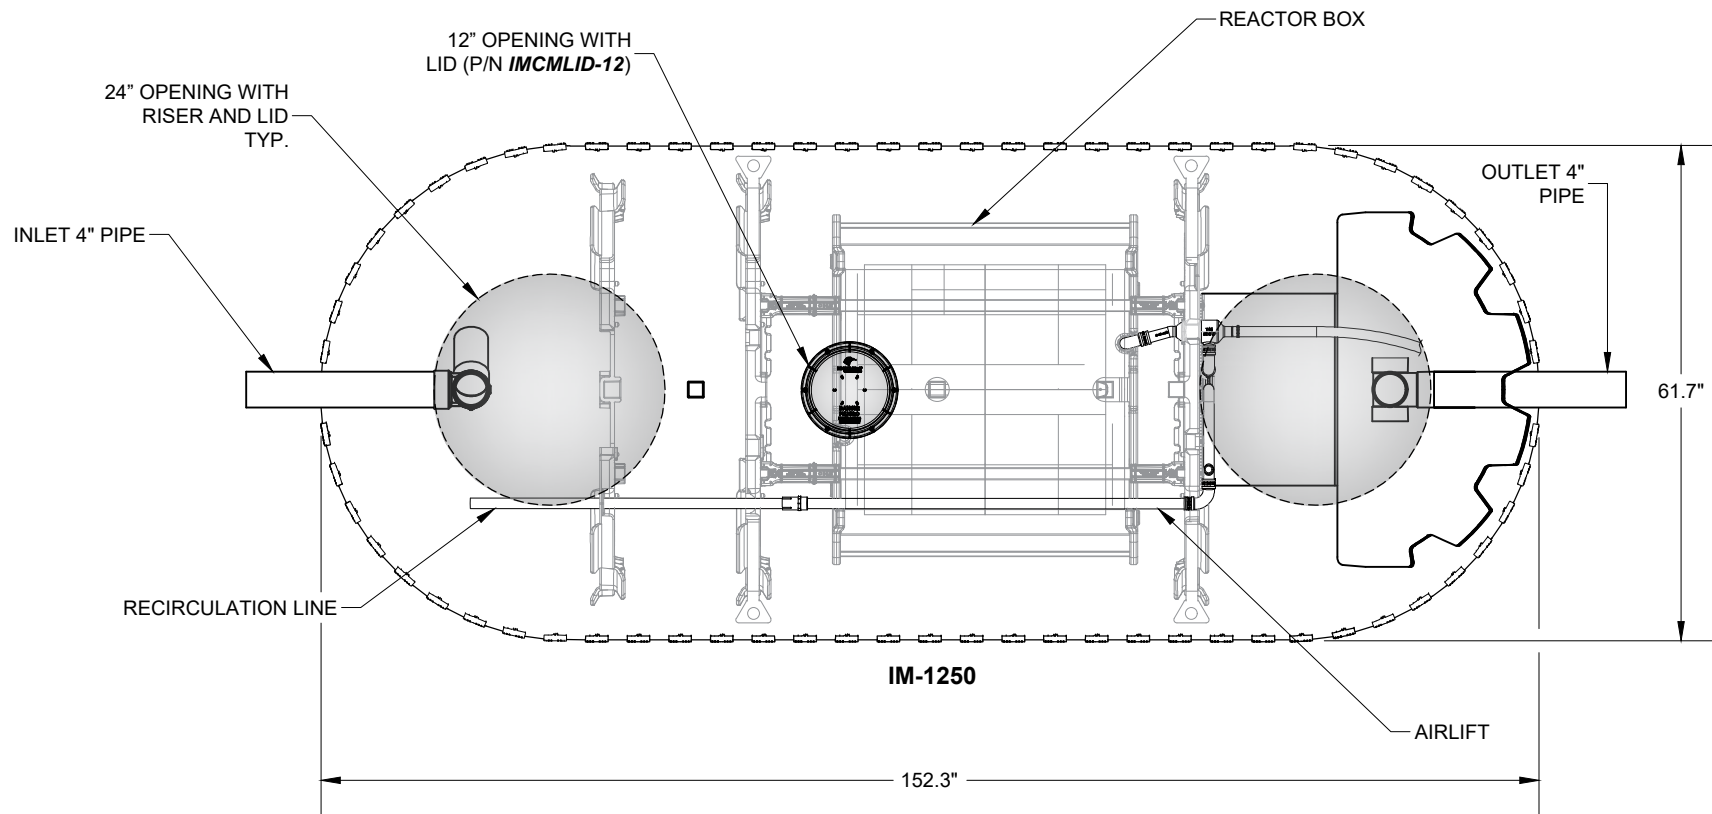

PLAN VIEW

REV.	DATE	DESCRIPTION					DRAWN BY JLK	
A	6/04/2026	Updates were completed based on the technical review findings						
B	7/24/2026	Updates completed per FL DEP technical review	INFILTRATOR WATER TECHNOLOGIES, LLC 4 BUSINESS PARK RD, OLD SAYBROOK, CT 06475 WWW.INFILTRATORWATER.COM PHONE: (800) 221-4436 / EMAIL: INFO@INFILTRATORWATER.COM		ECOPOD EDGE600 IN IM-1250 INSTALLATION DETAIL		DATE 6/4/26	
							SCALE 1/2" = 1'-0"	
							SHEET NO. 02 of 02	