


INSERTA TEE® FITTINGS

SDR 35 GASKETED BELL GRAVITY APPLICATIONS

A. EQUIVALENT O.D. BELL END ACCEPTS PIPE WITH SDR 35, ASTM D3034 OR EQUIVALENT O.D. SPECIFICATION IN 8", 10", 12", 15", 18" AND 24" SIZES.

B. CURVATURE VARIES WITH MAINLINE DIAMETERS.

C. SPIGOT END PVC SDR 35, ASTM D3034 DIAMETERS: 8", 10", 12", 15", AND 18"

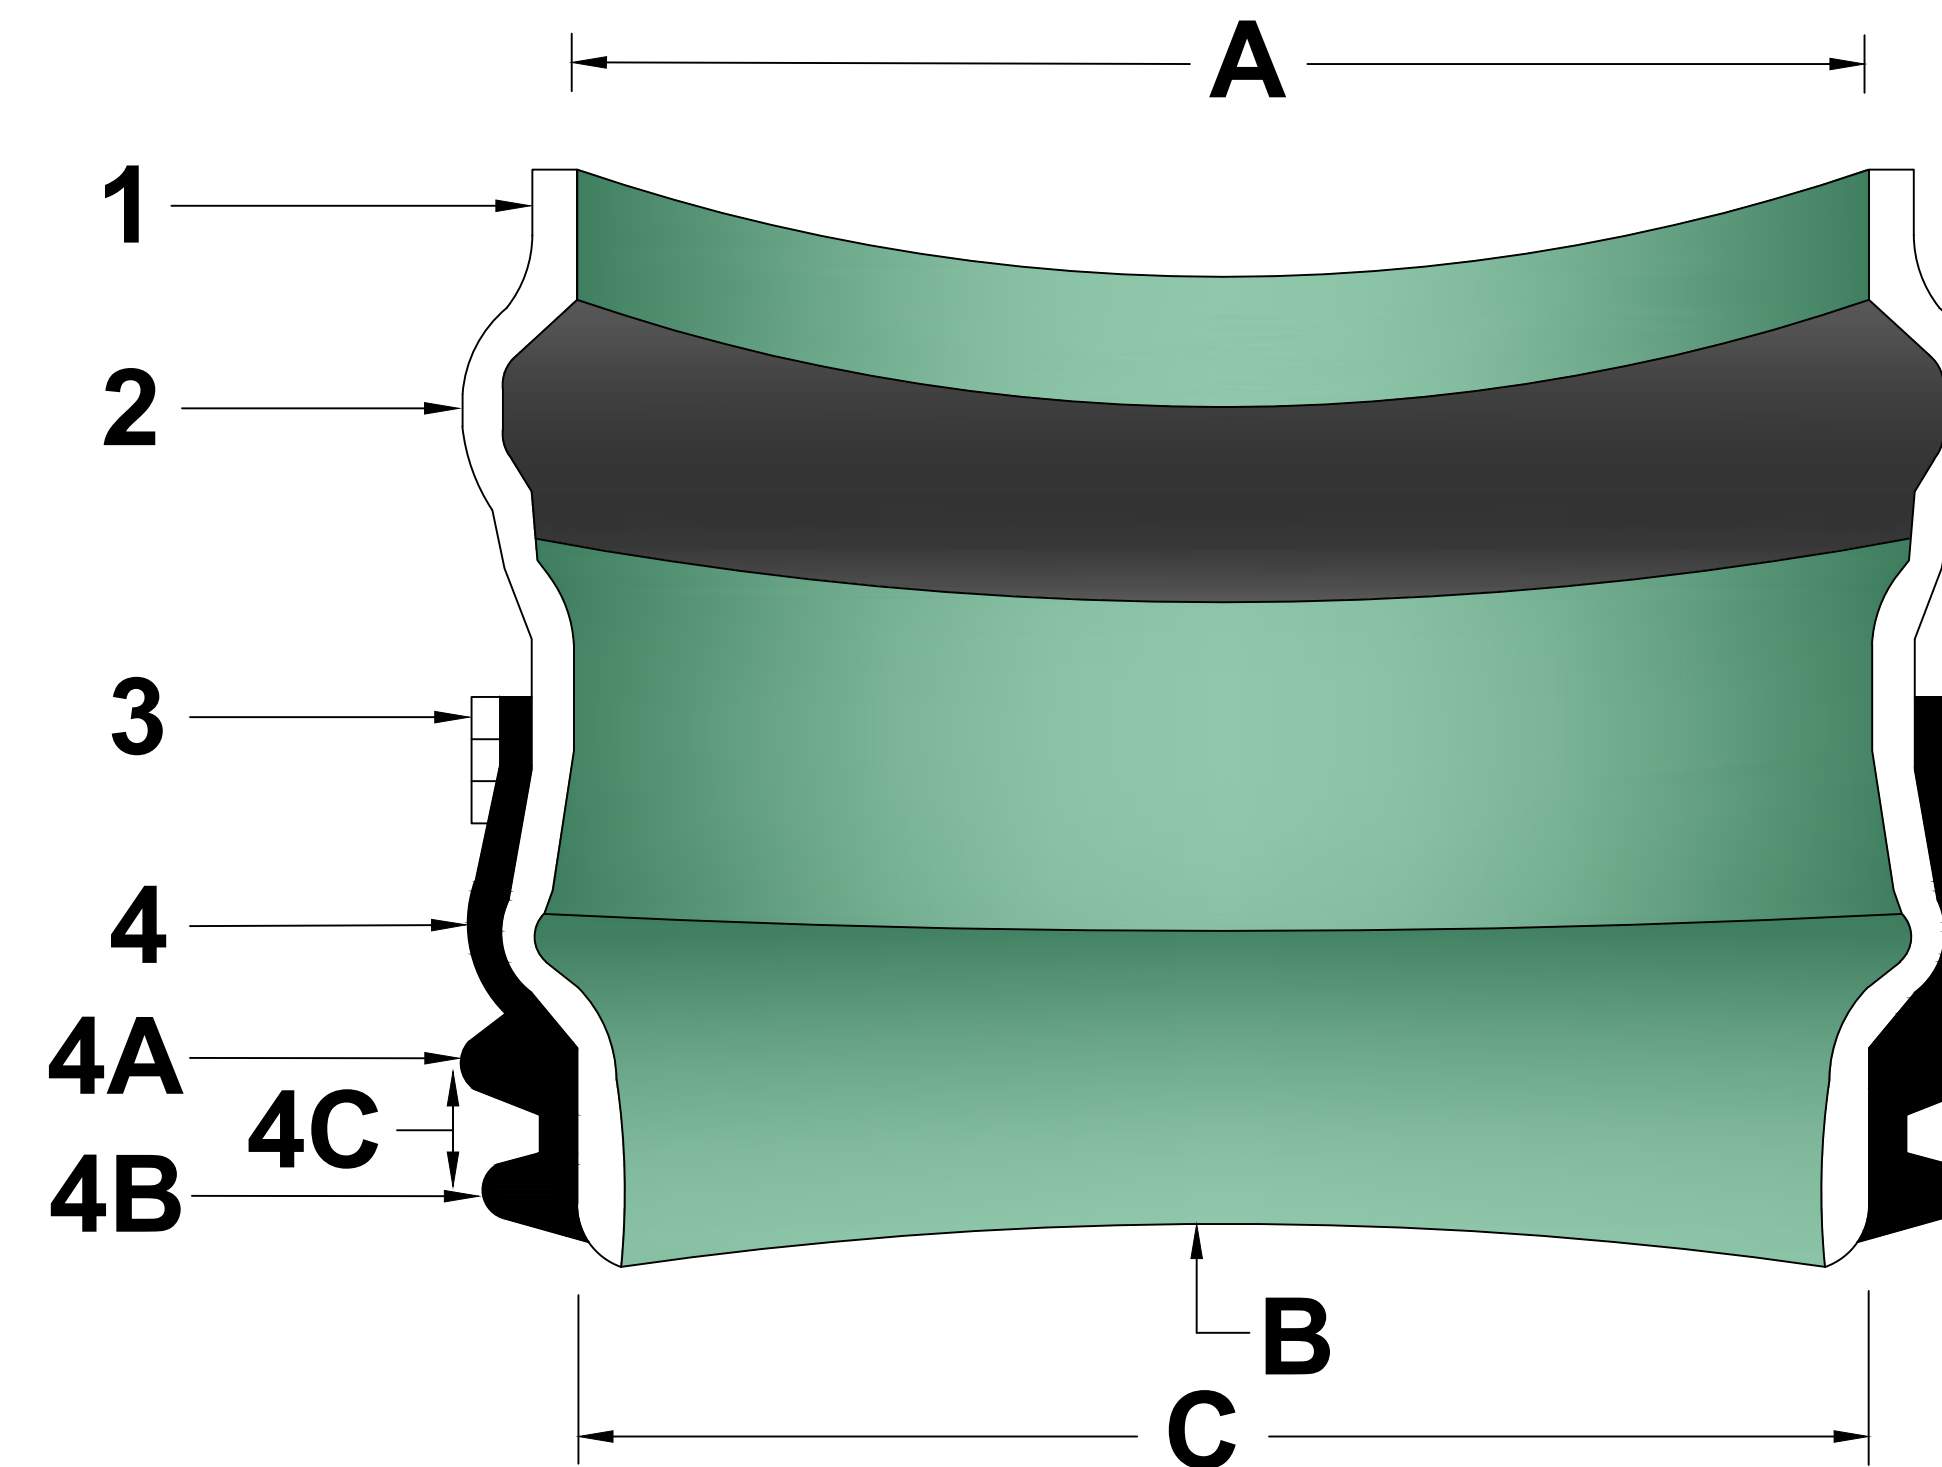

INSERTA TEE SIZE	HOLE DIAMETER
8" (200mm)	8 3/4" (222mm)
10" (250mm)	10 7/8" (276mm)
12" (300mm)	12 7/8" (327mm)
15" (375mm)	15 13/16" (402mm)
18" (450mm)	19 3/16" (503mm)

PART #	PART NAME
1	HUB ADAPTOR
2	RUBBER GASKET
3	SECURING CLAMP
4	RUBBER SLEEVE (AVAILABLE IN NITRILE AND EPDM BY SPECIAL ORDER)
4A	UPPER SEGMENT**
4B	LOWER SEGMENT***
4C	REFER TO STD - 1103: WALL THICKNESS CHART

** DISTANCE BETWEEN 4A AND 4B WILL VARY BY PRODUCT TYPE

*** WILL NOT APPEAR ON RUBBER SLEEVES FOR CONCRETE OR CLAY PIPE

MATERIALS

PVC SDR 35 ASTM D3034

ASTM F477

BAND SS #301

SCREW SS #305

HOUSING SS #301

NOTE: FOR INSTALLATION INSTRUCTIONS, REFER TO DETAIL STD-1100. FOR PROTRUSION INFORMATION, REFER TO DETAIL STD-1101. FOR HOLE SAW INFORMATION, REFER TO DETAIL ST-1102.

ADVANCED DRAINAGE SYSTEMS, INC. ("ADS") HAS PREPARED THIS DETAIL BASED ON INFORMATION PROVIDED TO ADS. THIS DRAWING IS INTENDED TO DEPICT THE COMPONENTS AS REQUESTED. ADS HAS NOT PERFORMED ANY ENGINEERING OR DESIGN SERVICES FOR THIS PROJECT, NOR HAS ADS INDEPENDENTLY VERIFIED THE INFORMATION SUPPLIED. THE INSTALLATION DETAILS PROVIDED HEREIN ARE GENERAL RECOMMENDATIONS AND ARE NOT SPECIFIC FOR THIS PROJECT. THE DESIGN ENGINEER SHALL REVIEW THESE DETAILS PRIOR TO CONSTRUCTION. IT IS THE DESIGN ENGINEERS RESPONSIBILITY TO ENSURE THE DETAILS PROVIDED HEREIN MEETS OR EXCEEDS THE APPLICABLE NATIONAL, STATE, OR LOCAL REQUIREMENTS AND TO ENSURE THAT THE DETAILS PROVIDED HEREIN ARE ACCEPTABLE FOR THIS PROJECT.

INSERTA TEE FITTINGS SDR 35
GASKETED BELL FOR GRAVITY
APPLICATIONS

DRAWING NUMBER STD-1109



4640 TRUEMAN BLVD
HILLIARD, OH 43026

DRAWN BY:	HAK
DATE:	03/06/23
OK'S BY:	ENG
SCALE:	NTS
SHEET:	1