


INSERTA WYE™ ROOF DRAIN APPLICATIONS

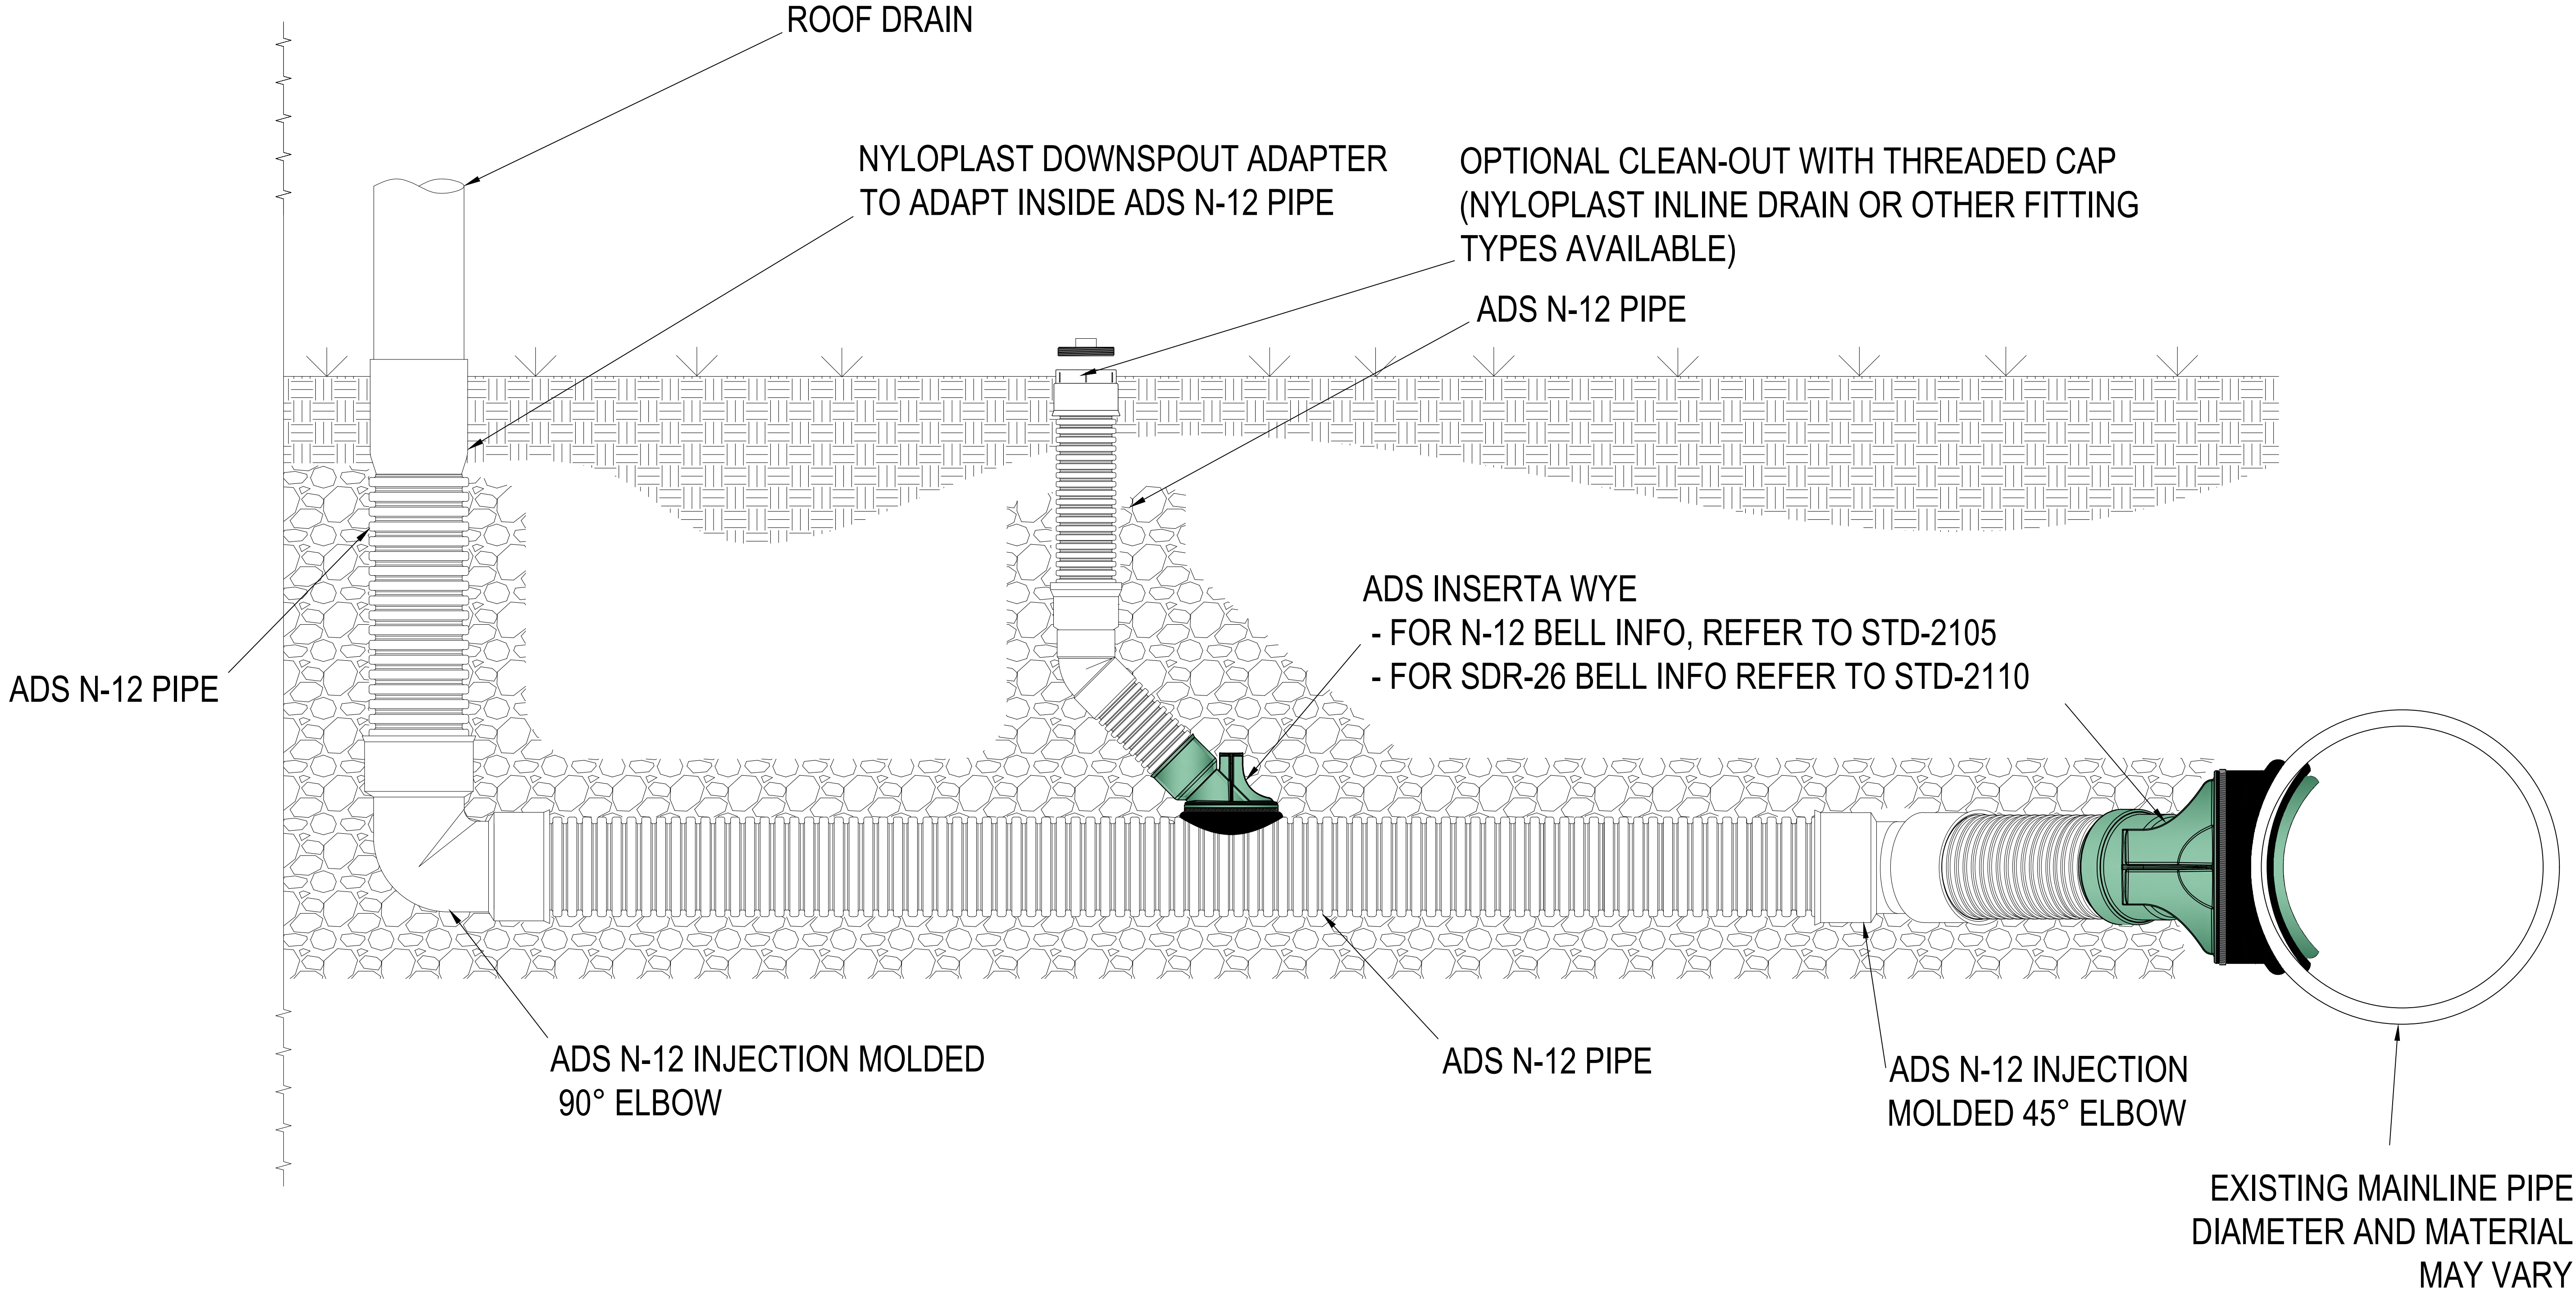

NOTE: FOR INSTALLATION INSTRUCTIONS, REFER TO DETAIL STD-2100. FOR PROTRUSION INFORMATION, REFER TO DETAIL STD-2101. FOR HOLE SAW INFORMATION, REFER TO DETAIL STD-2102.

ADVANCED DRAINAGE SYSTEMS, INC. ("ADS") HAS PREPARED THIS DETAIL BASED ON INFORMATION PROVIDED TO ADS. THIS DRAWING IS INTENDED TO DEPICT THE COMPONENTS AS REQUESTED. ADS HAS NOT PERFORMED ANY ENGINEERING OR DESIGN SERVICES FOR THIS PROJECT, NOR HAS ADS INDEPENDENTLY VERIFIED THE INFORMATION SUPPLIED. THE INSTALLATION DETAILS PROVIDED HEREIN ARE GENERAL RECOMMENDATIONS AND ARE NOT SPECIFIC FOR THIS PROJECT. THE DESIGN ENGINEER SHALL REVIEW THESE DETAILS PRIOR TO CONSTRUCTION. IT IS THE DESIGN ENGINEERS RESPONSIBILITY TO ENSURE THE DETAILS PROVIDED HEREIN MEETS OR EXCEEDS THE APPLICABLE NATIONAL, STATE, OR LOCAL REQUIREMENTS AND TO ENSURE THAT THE DETAILS PROVIDED HEREIN ARE ACCEPTABLE FOR THIS PROJECT.

INSERTA WYE ONEFIT  
ROOF DRAIN APPLICATIONS

DRAWING NUMBER STD-2113



4640 TRUEMAN BLVD  
HILLIARD, OH 43026

|           |            |
|-----------|------------|
| DRAWN BY: | SMW        |
| DATE:     | 04/20/2026 |
| OK'S BY:  | ENG        |
| SCALE:    | NTS        |
| SHEET:    | 1          |