

CROSS SECTION

ECOPOD SPECIFICATIONS	
TREATMENT PLANT	ECOPOD EDGE600
TREATMENT CAPACITY (GPD)	600
MIN. PRIMARY TANK VOLUME (GAL.)	425
REACTOR TANK VOLUME (GAL.)	510
CLARIFICATION TANK VOLUME (GAL.)	343
AIR REQUIREMENTS (CFM)	10.3


Infiltrator
 Water Technologies
 Part of **ADS**


INFILTRATOR WATER TECHNOLOGIES, LLC
 4 BUSINESS PARK RD, OLD SAYBROOK, CT 06475
 WWW.INFILTRATORWATER.COM
 PHONE: (800) 221-4436 / EMAIL: INFO@INFILTRATORWATER.COM

ECOPOD-Edge

**ECOPOD EDGE600 IN IM-1250
 INSTALLATION DETAIL**

DRAWN BY	EA
DATE	6/4/26
SCALE	1/2" = 1'-0"
SHEET NO.	01 of 02

Q:\Technical Resources New\02-151-PRODUCTS\25- Delta Products\ECOPOD Edge\Website Drawings\Edge\ECOPOD Edge600 - Typical Installation Detail_06042026.dwg

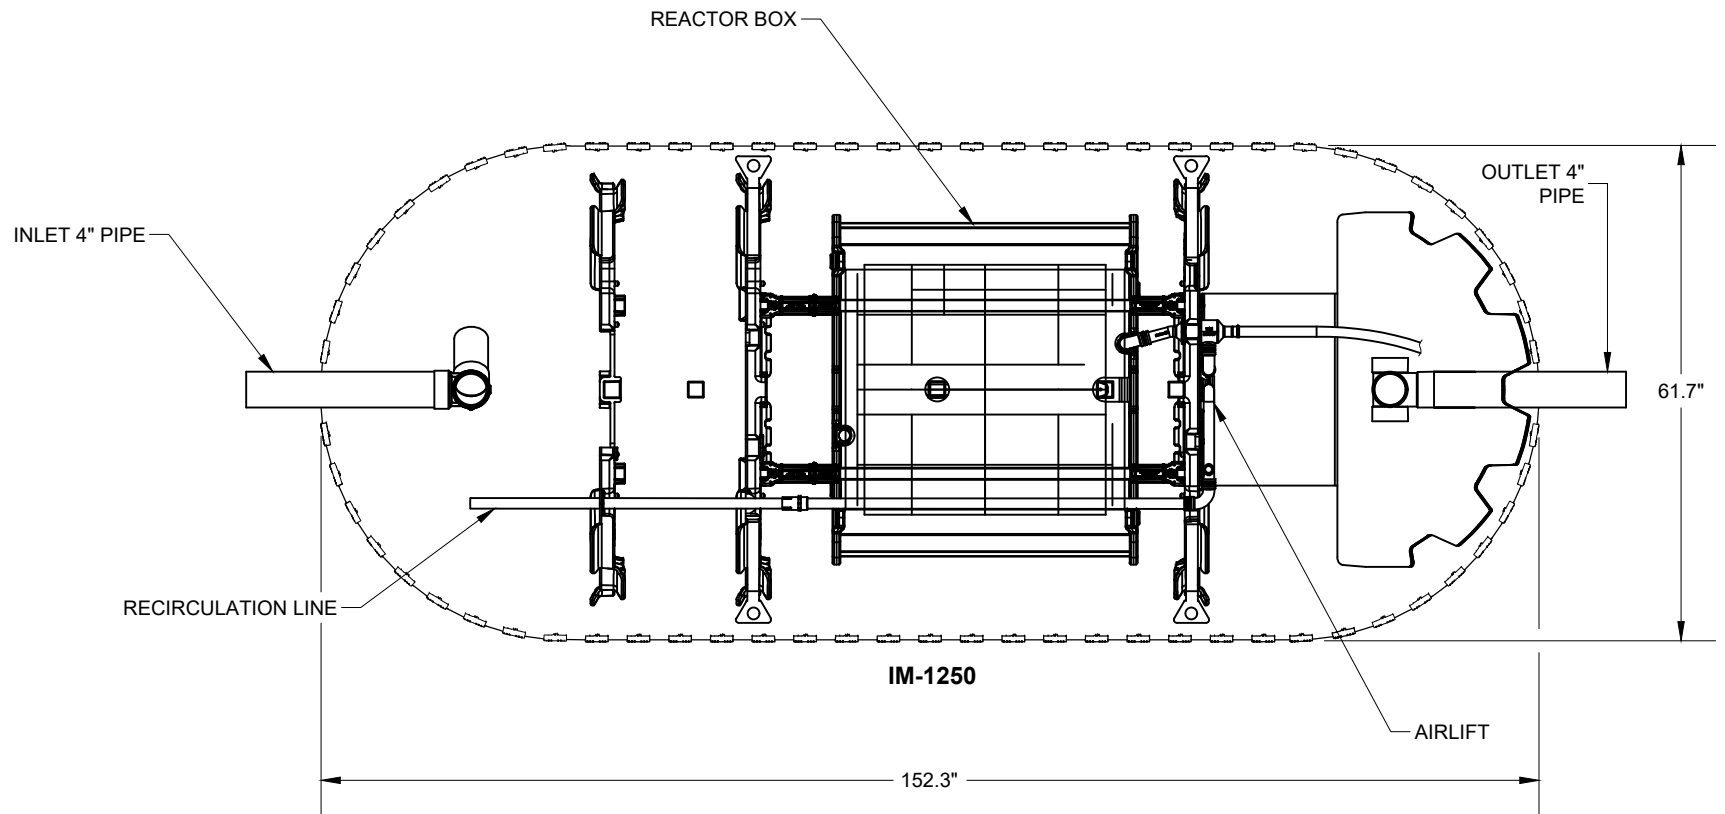

PLAN VIEW



INFILTRATOR WATER TECHNOLOGIES, LLC
 4 BUSINESS PARK RD, OLD SAYBROOK, CT 06475
 WWW.INFILTRATORWATER.COM
 PHONE: (800) 221-4436 / EMAIL: INFO@INFILTRATORWATER.COM

ECOPOD-Edge

**ECOPOD EDGE600 IN IM-1250
 INSTALLATION DETAIL**

DRAWN BY

JLK

DATE

6/4/26

SCALE

1/2" = 1'-0"

SHEET NO.

02 of 02