


# ARCADIA AR5HP

PLEASE NOTE: 100-250 mm CONNECTIONS REQUIRE THE USE OF INSERTA-TEE FITTINGS AND ARE TO BE ORDERED SEPARATELY FROM THE WATER QUALITY HP MANHOLE. INSERTA-TEE FITTINGS ORDERED ARE DEPENDENT ON CONNECTION DIAMETER AND MATERIAL TYPE.

## ATTENTION:

THIS TREATMENT UNIT WAS DESIGNED WITHOUT SITE-SPECIFIC INFORMATION ON GROUNDWATER LEVELS. THE SITE DESIGN ENGINEER IS RESPONSIBLE FOR DETERMINING THE GROUNDWATER LEVEL RELATIVE TO THE BURIED DEPTH OF THE UNIT. IF THE GROUNDWATER DEPTH ABOVE THE BOTTOM OF THE SUMP EXCEEDS ONE-THIRD THE DEPTH OF THE UNIT, CONTACT ADS FOR SOLUTIONS. SEE TECHNICAL NOTE 5.22 FOR GUIDANCE.


\* CONCRETE SLAB DIMENSIONS ARE FOR GUIDELINE PURPOSES ONLY. ACTUAL CONCRETE SLAB MUST BE DESIGNED TAKING INTO CONSIDERATION LOCAL SOIL CONDITIONS, TRAFFIC LOADING, & OTHER APPLICABLE DESIGN FACTORS.

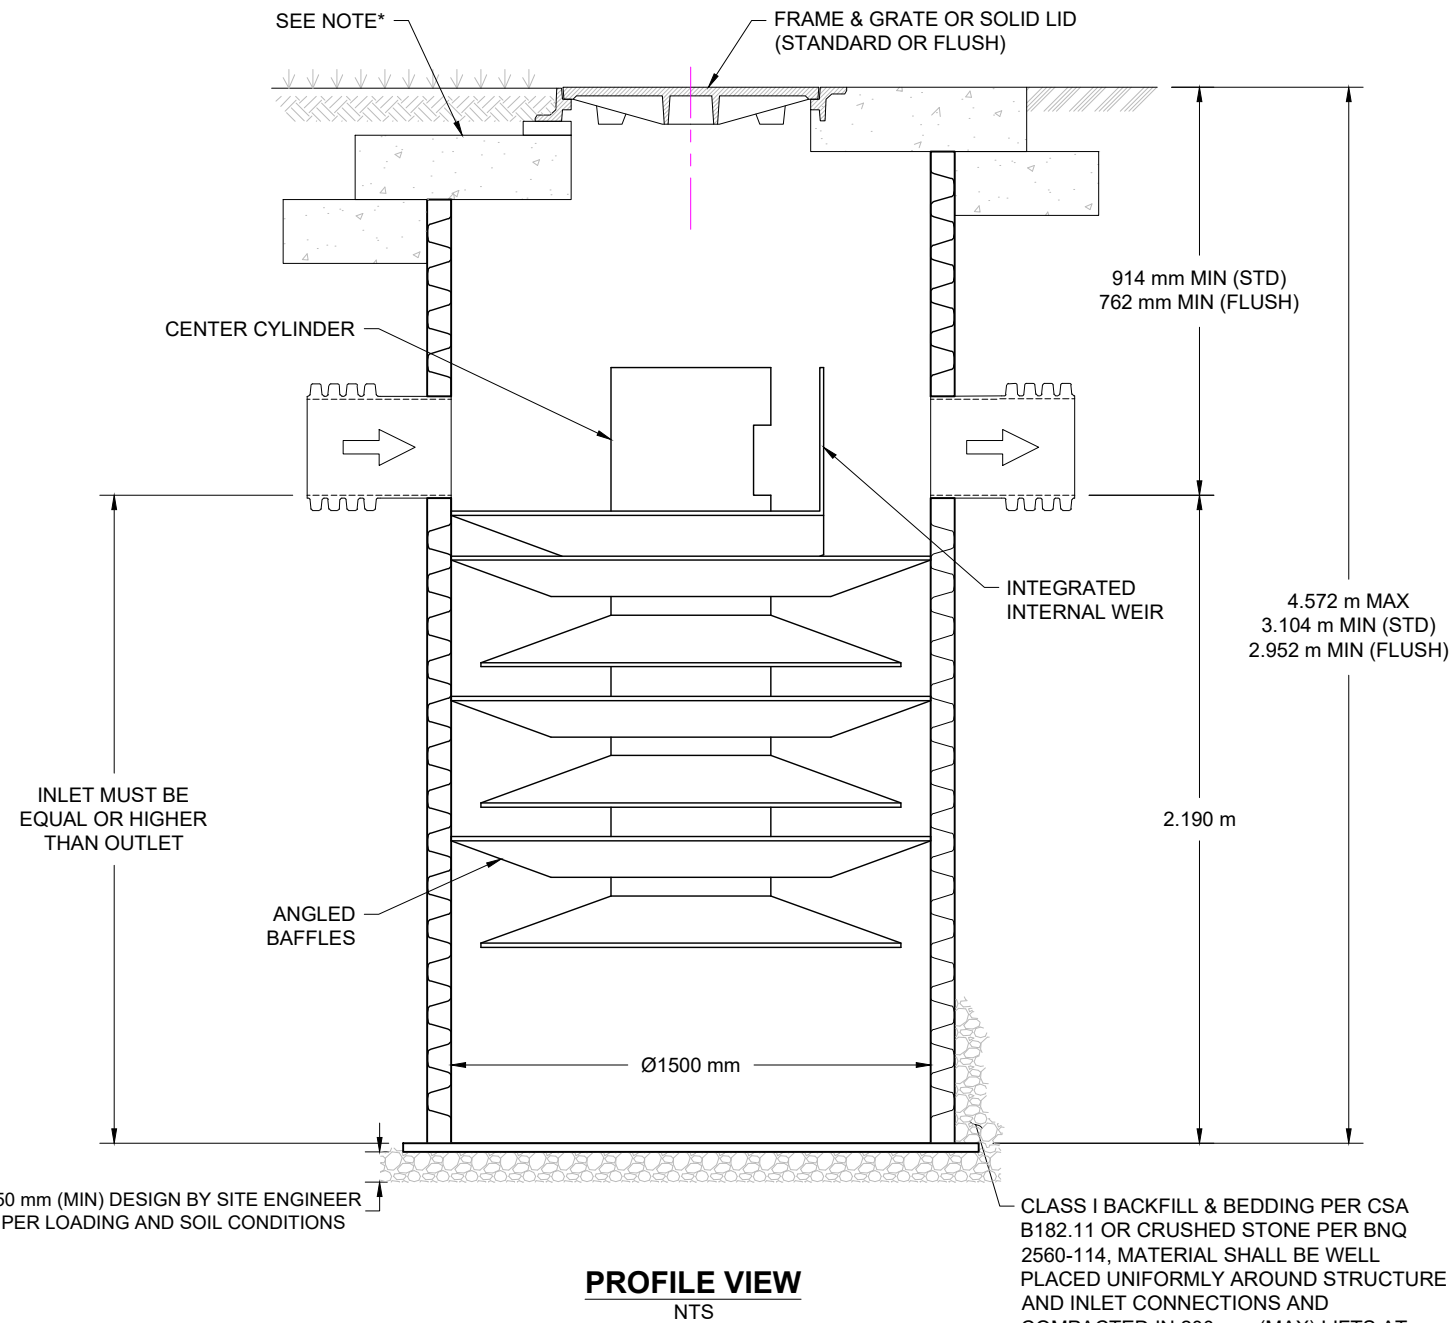

**PROFILE VIEW**  
NTS

## PRODUCT SPECIFICATIONS

- THE STORMWATER TREATMENT UNIT SHALL BE AN INLINE UNIT CAPABLE OF CONVEYING 100% OF THE DESIGN PEAK FLOW. IF PEAK FLOW RATES EXCEED MAXIMUM HYDRAULIC RATE, THE UNIT SHALL BE INSTALLED OFFLINE.
- THE ARCADIA UNIT SHALL BE DESIGNED TO REMOVE OIL AND GRIT (TSS) PER LOCAL JURISDICTIONAL REQUIREMENTS, AND ACCORDING TO THE PERFORMANCE DEMONSTRATED THROUGH TESTING AT AN ISO-CERTIFIED LABORATORY UNDER THE 2023 CANADIAN PROCEDURE FOR LABORATORY TESTING OF OIL-GRIT SEPARATORS. SIZING OF THE UNIT SHALL BE IN ACCORDANCE WITH THE REQUIREMENTS OF THE ISO 14034 ETV (ENVIRONMENTAL TECHNOLOGY VERIFICATION) STANDARD, AND SUBSEQUENTLY CONFIRMED UNDER THE VERIFIGLOBAL PERFORMANCE VERIFICATION PROTOCOL. REFER TO THE VERIFICATION STATEMENT FOR SPECIFIC PERFORMANCE PARAMETERS.

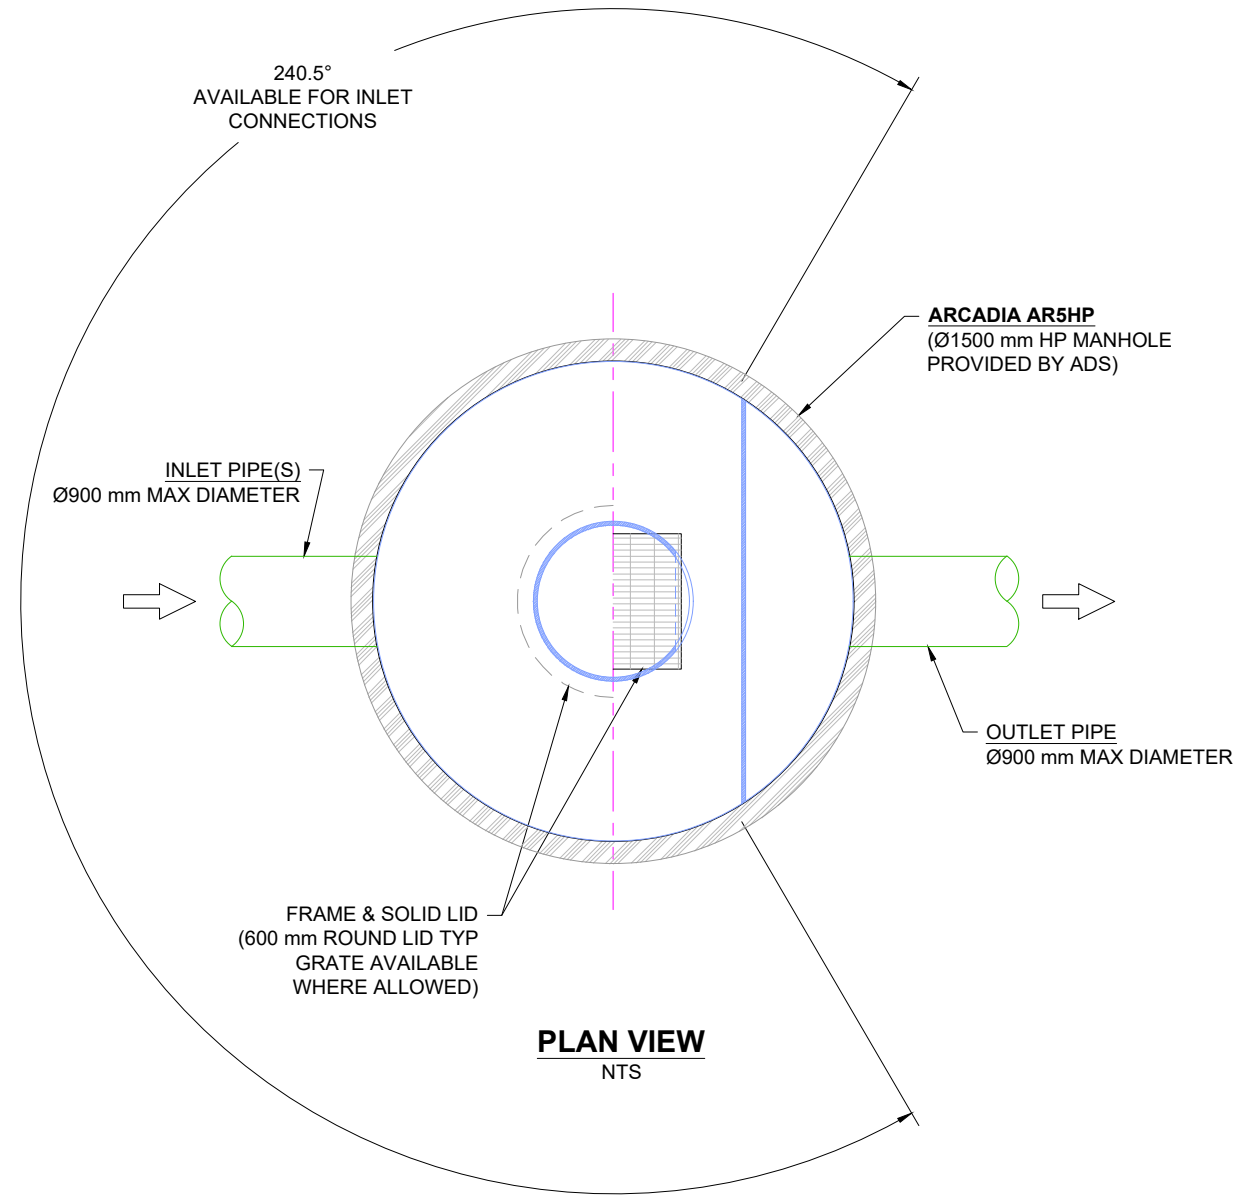

## NOTES:

- ENGINEER / CONTRACTOR TO CONFIRM PIPE MATERIALS AND APPLICABLE ADAPTERS.
- CONTRACTOR IS RESPONSIBLE FOR MATERIAL AND LABOUR TO BRING CASTINGS TO FINISHED GRADE.
- CONTRACTOR TO MEASURE HEIGHT OF STRUCTURE TO ENSURE THAT DEPTH OF EXCAVATION IS CORRECT.
- UNIT SHALL CONFORM TO CL-625 LOAD RATINGS.

ARCADIA AR5HP  
HP MANHOLE

DATE: 03/27/26 DRAWN: JLM CHECKED: CJD/AT  
DRAWING #: 530-530\_C

DATE	DRWN	CHKD	DESCRIPTION

**ARCADIA**  
Stormwater Separator

WWW.ADSP.IPE.COM



THIS DRAWING HAS BEEN PREPARED BASED ON INFORMATION PROVIDED TO ADS BY THE PROJECT'S ENGINEER OF RECORD (EOR) OR OTHER PROJECT REPRESENTATIVE. THIS DRAWING IS NOT INTENDED FOR USE IN BIDDING OR CONSTRUCTION WITHOUT THE EOR'S PRIOR APPROVAL. EOR SHALL REVIEW THIS DRAWING PRIOR TO BIDDING AND/OR CONSTRUCTION. IT IS THE ULTIMATE RESPONSIBILITY OF THE EOR TO ENSURE THAT THE PRODUCT(S) DEPICTED AND ALL ASSOCIATED DETAILS MEET ALL APPLICABLE LAWS, REGULATIONS, AND PROJECT REQUIREMENTS.

