


INSERTA TEE® FITTINGS

FATBOY™, SDR26, SDR35 GASKETED BELL GRAVITY APPLICATIONS

- A. BELL END ACCEPTS PIPE WITH SDR26, SDR28, SDR35 AND ASTM D3034 OR EQUIVALENT O.D. SPECIFICATION IN 4" AND 6" SIZES.
- B. CURVATURE VARIES WITH MAINLINE DIAMETERS.
- C. SPIGOT END PVC SDR35, ASTM D3034 DIAMETERS: 4" AND 6"

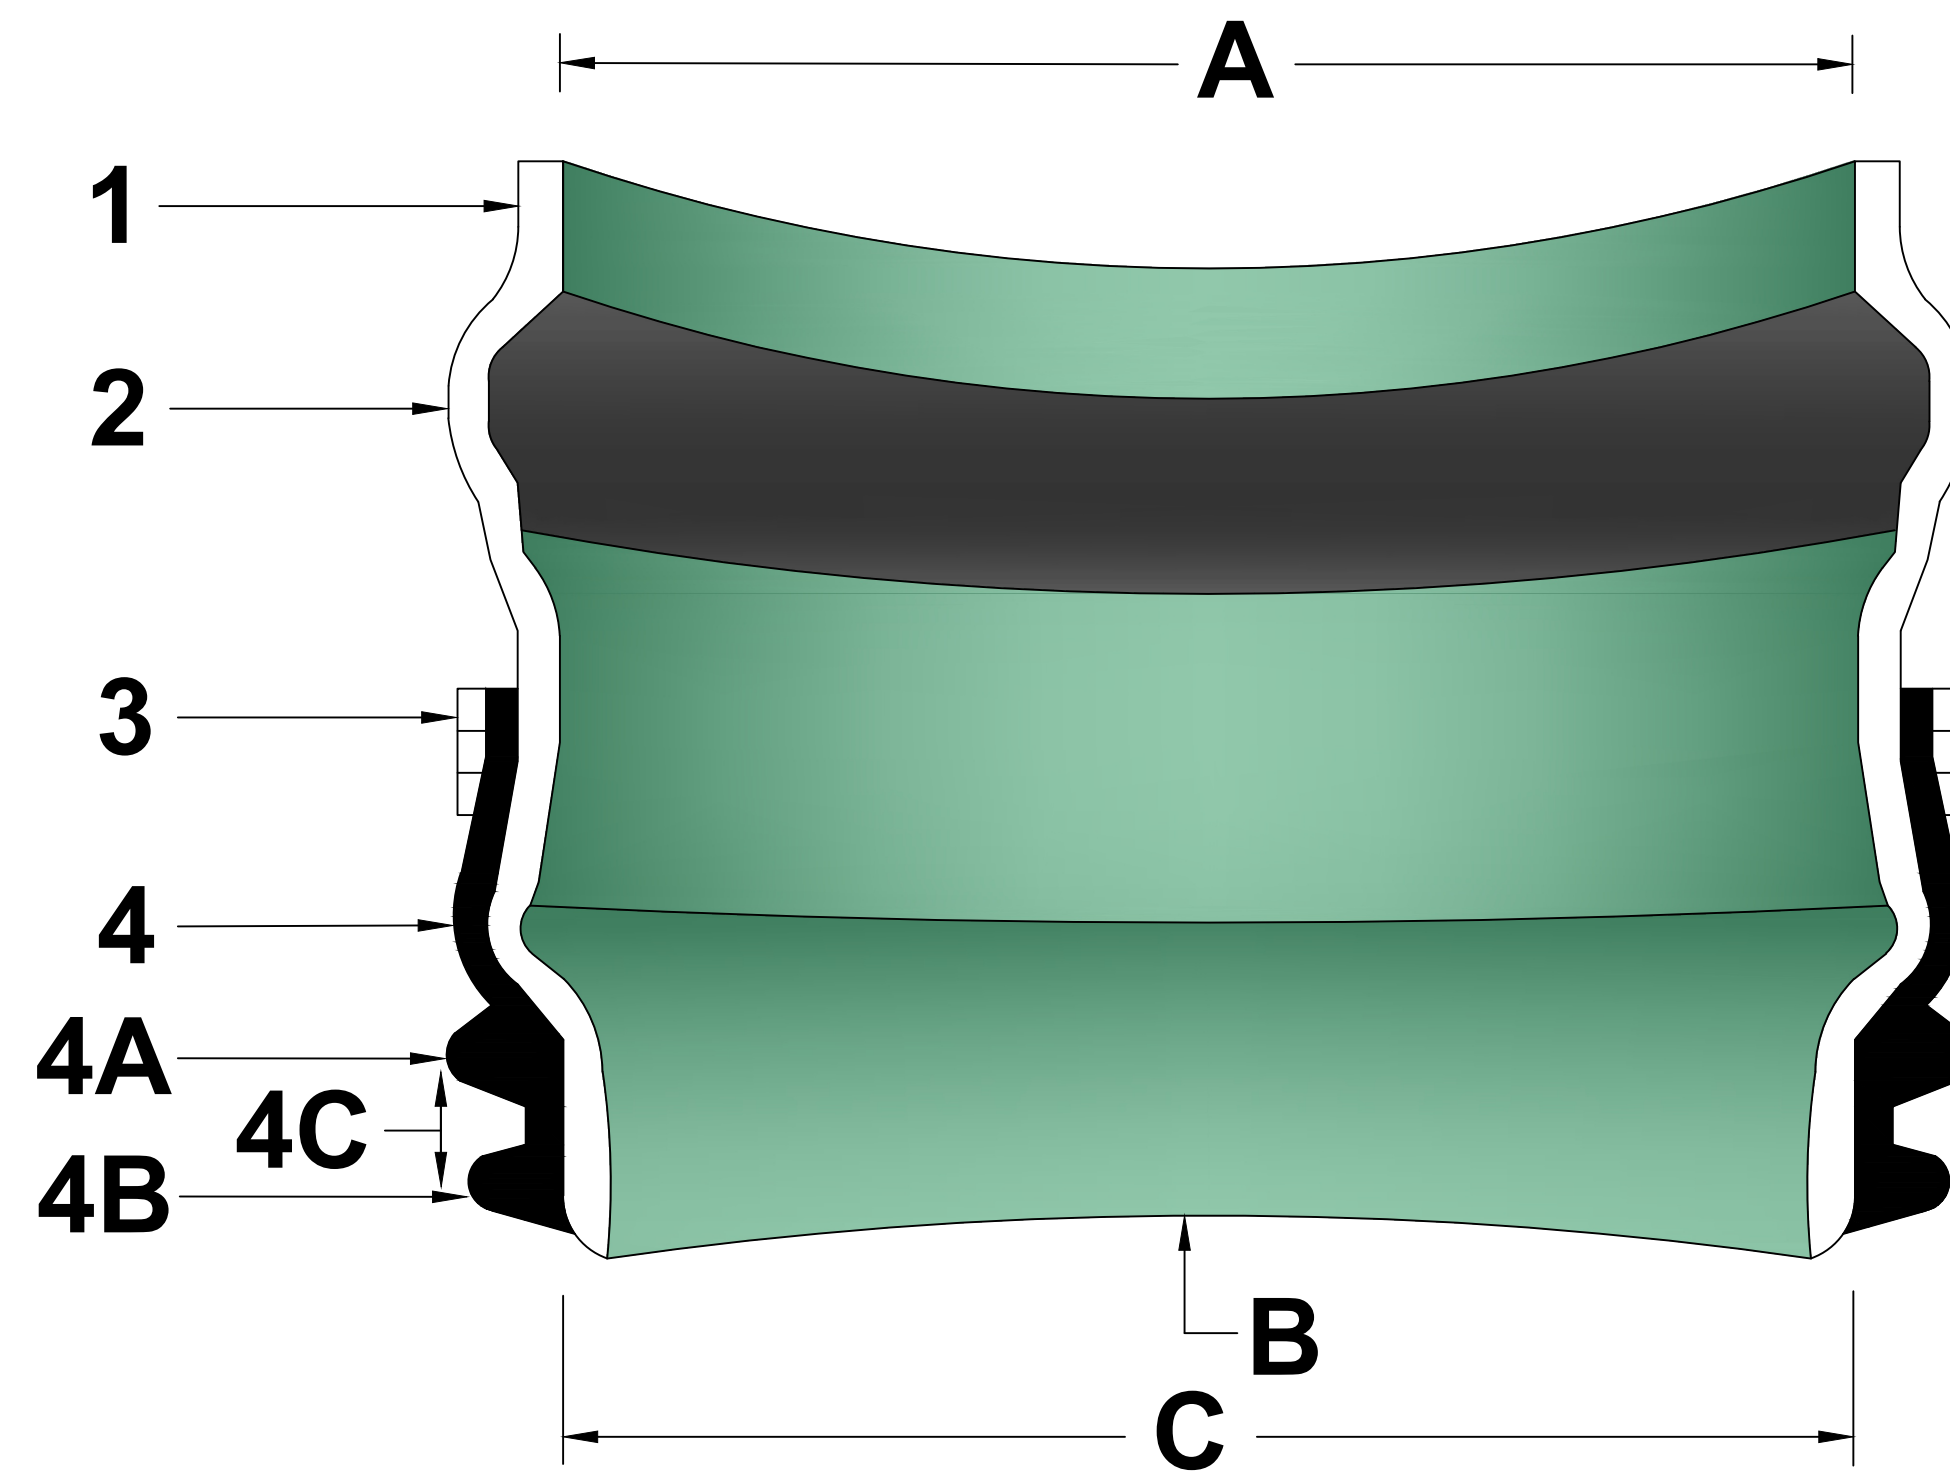

INSERTA TEE SIZE	HOLE DIAMETER
4" (100mm)	4 ½" (114mm)
6" (150mm)	6 ½" (165mm)


PART #	PART NAME
1	HUB ADAPTOR
2	RUBBER GASKET
3	SECURING CLAMP
4	RUBBER SLEEVE (AVAILABLE IN NITRILE AND EPDM BY SPECIAL ORDER)
4A	UPPER SEGMENT**
4B	LOWER SEGMENT***
4C	REFER TO STD - 1103: WALL THICKNESS CHART

** DISTANCE BETWEEN 4A AND 4B WILL VARY BY PRODUCT TYPE
 *** WILL NOT APPEAR ON RUBBER SLEEVES FOR CONCRETE OR CLAY PIPE

MATERIALS
 PVC SDR 26 ASTM D3034
 ASTM F477
 BAND SS #301
 SCREW SS #305
 HOUSING SS #301

BUILT IN STOP FOLLOWS
 CONTOUR OF MAINLINE PIPE

CUSTOM MADE TO MATCH THE
 INTERIOR RADIUS OF THE
 MAINLINE PIPE OR STRUCTURE

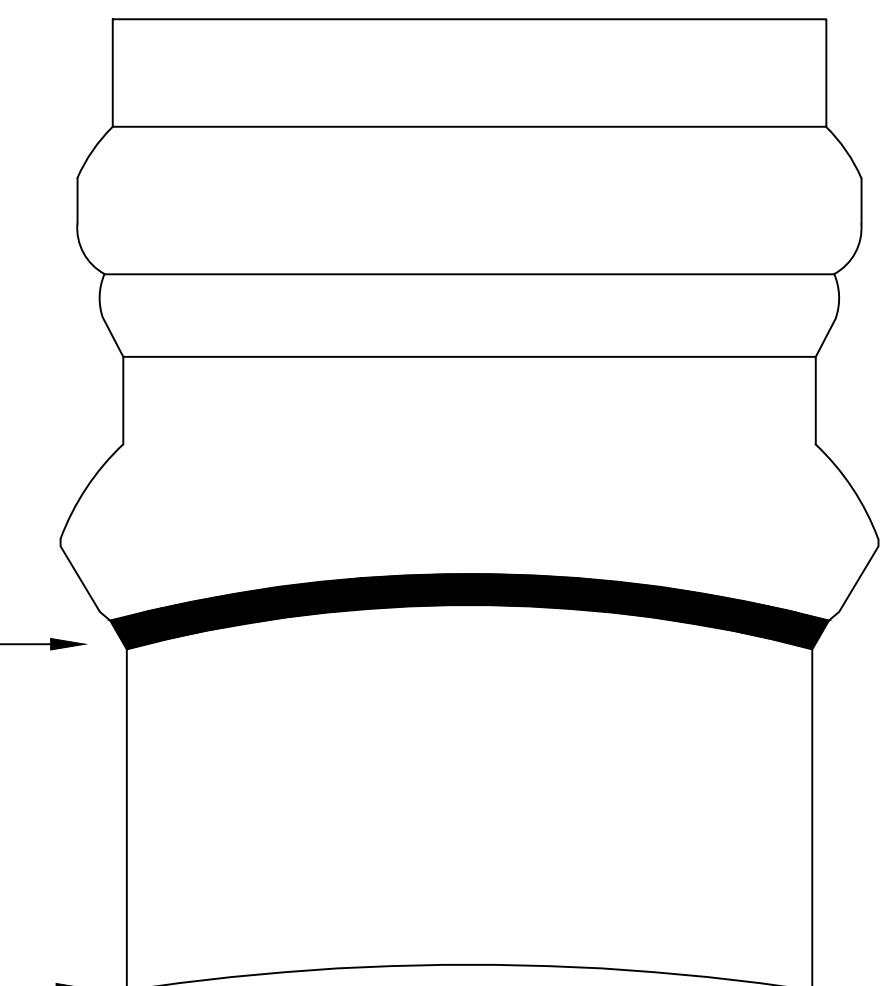

NOTE: FOR INSTALLATION INSTRUCTIONS, REFER TO DETAIL STD-1100. FOR PROTRUSION INFORMATION, REFER TO DETAIL STD-1101. FOR HOLE SAW INFORMATION, REFER TO DETAIL ST-1102. INSERTA TEE FATBOY DESIGN: US PATENT NO. US20080303270A1.

ADVANCED DRAINAGE SYSTEMS, INC. ("ADS") HAS PREPARED THIS DETAIL BASED ON INFORMATION PROVIDED TO ADS. THIS DRAWING IS INTENDED TO DEPICT THE COMPONENTS AS REQUESTED. ADS HAS NOT PERFORMED ANY ENGINEERING OR DESIGN SERVICES FOR THIS PROJECT, NOR HAS ADS INDEPENDENTLY VERIFIED THE INFORMATION SUPPLIED. THE INSTALLATION DETAILS PROVIDED HEREIN ARE GENERAL RECOMMENDATIONS AND ARE NOT SPECIFIC FOR THIS PROJECT. THE DESIGN ENGINEER SHALL REVIEW THESE DETAILS PRIOR TO CONSTRUCTION. IT IS THE DESIGN ENGINEERS RESPONSIBILITY TO ENSURE THE DETAILS PROVIDED HEREIN MEETS OR EXCEEDS THE APPLICABLE NATIONAL, STATE, OR LOCAL REQUIREMENTS AND TO ENSURE THAT THE DETAILS PROVIDED HEREIN ARE ACCEPTABLE FOR THIS PROJECT.

INSERTA TEE FITTINGS FATBOY™,
 SDR26, SDR35 GASKETED BELL
 GRAVITY APPLICATIONS

DRAWING NUMBER STD-1106



4640 TRUEMAN BLVD
 HILLIARD, OH 43026

DRAWN BY: HAK
 DATE: 02/21/23
 OK'S BY: ENG
 SCALE: NTS
 SHEET: 1