


UNDERDRAIN DETAIL

NTS

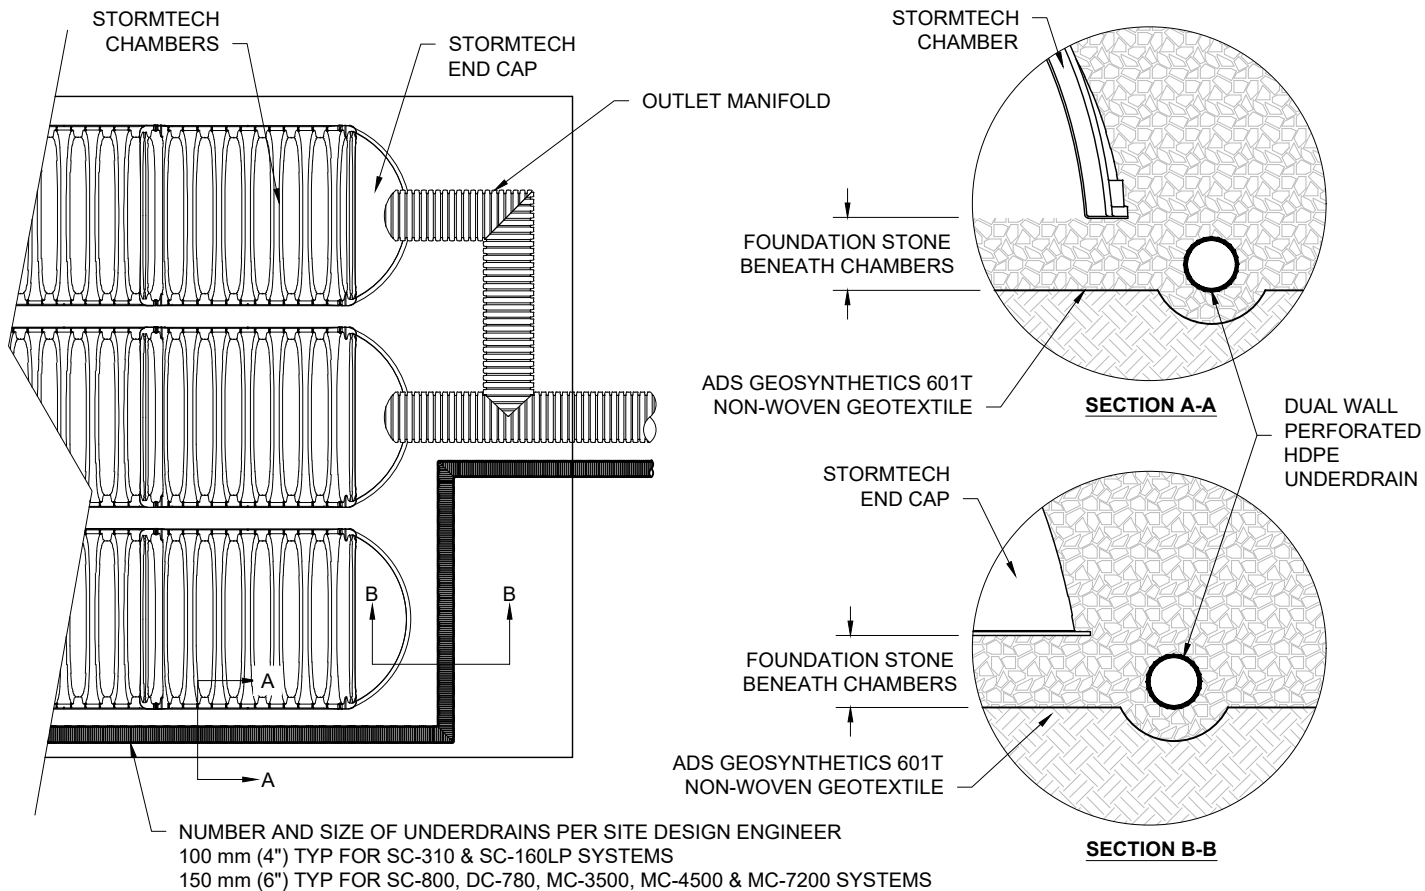

CHAMBER SYSTEM UNDERDRAIN
 STORMTECH

DATE: 08/04/25 DRAWN: SMW
 DRAWING #: 720-010.C CHECKED: JLM

THIS DRAWING HAS BEEN PREPARED BASED ON INFORMATION PROVIDED TO ADS/STORMTECH UNDER THE DIRECTION OF THE PROJECTS ENGINEER OF RECORD (PEY) OR OTHER PROJECT REPRESENTATIVE. THIS DRAWING IS NOT INTENDED FOR USE IN BIDDING OR CONSTRUCTION WITHOUT THE EGRS PROGRAM APPROVAL FOR CONSTRUCTION. THIS DRAWING PRIOR TO BIDDING AND/OR CONSTRUCTION. IT IS THE ULTIMATE RESPONSIBILITY OF THE EGR TO ENSURE THAT THE PRODUCT(S) DEPICTED AND ALL ASSOCIATED DETAILS MEET ALL APPLICABLE LAWS, REGULATIONS, AND PROJECT REQUIREMENTS.

4640 TRUEEMAN BLVD
 HILLIARD, OH 43026



StormTech[®]
 Chamber System