

**CROSS SECTION**

**ECOPOD SPECIFICATIONS**

TREATMENT PLANT	ECOPOD EDGE500
TREATMENT CAPACITY (GPD)	500
MIN. PRIMARY TANK VOLUME (GAL.)	343
REACTOR TANK VOLUME (GAL.)	425
CLARIFICATION TANK VOLUME (GAL.)	343
AIR REQUIREMENTS (CFM)	8.6




INFILTRATOR WATER TECHNOLOGIES, LLC  
 4 BUSINESS PARK RD, OLD SAYBROOK, CT 06475  
 WWW.INFILTRATORWATER.COM  
 PHONE: (800) 221-4436 / EMAIL: INFO@INFILTRATORWATER.COM

**ECOPOD-Edge**

**ECOPOD EDGE500 IN CM-1060  
 INSTALLATION DETAIL**

DRAWN BY  
**EA**  
 DATE  
 6/4/26  
 SCALE  
 1/2" = 1'-0"  
 SHEET NO.  
 01 of 02

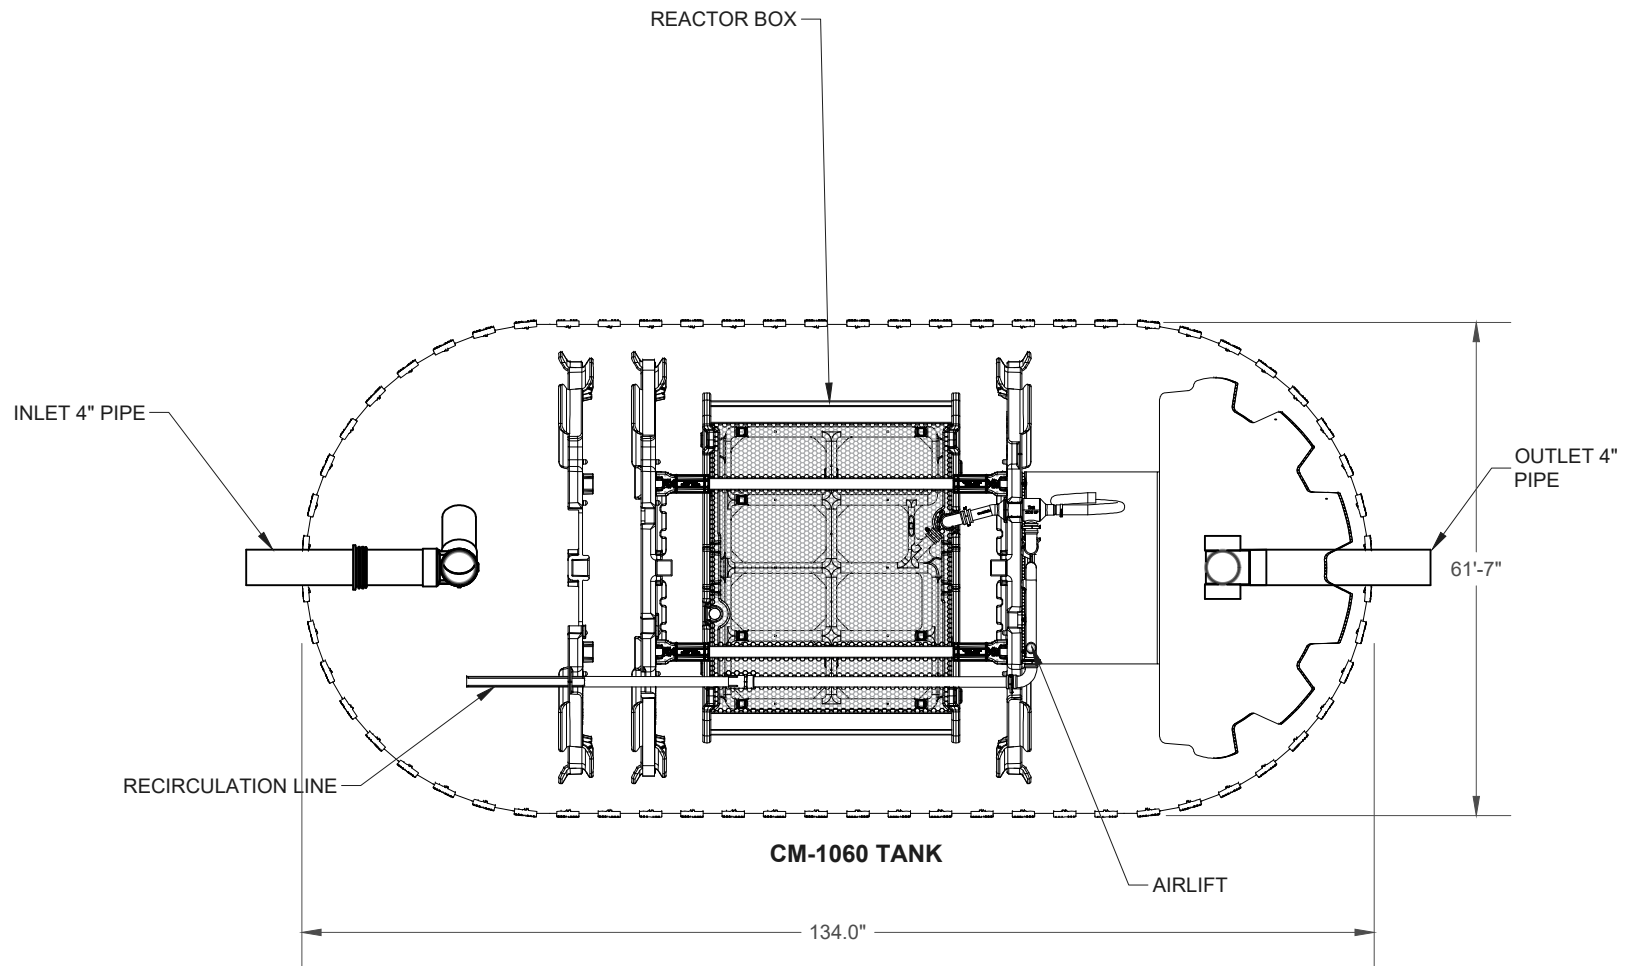

**PLAN VIEW**



INFILTRATOR WATER TECHNOLOGIES, LLC  
 4 BUSINESS PARK RD, OLD SAYBROOK, CT 06475  
 WWW.INFILTRATORWATER.COM  
 PHONE: (800) 221-4436 / EMAIL: INFO@INFILTRATORWATER.COM

**ECOPOD-Edge**

**ECOPOD EDGE500 IN CM-1060  
 INSTALLATION DETAIL**

DRAWN BY

EA

DATE

6/4/26

SCALE

1/2" = 1'-0"

SHEET NO.

02 of 02