


INFILTRATOR WATER TECHNOLOGIES
QUICK4 EQUALIZER 24 LOW PROFILE CHAMBER
TYPICAL TRENCH DETAIL
SECTION VIEW
(NOT TO SCALE)

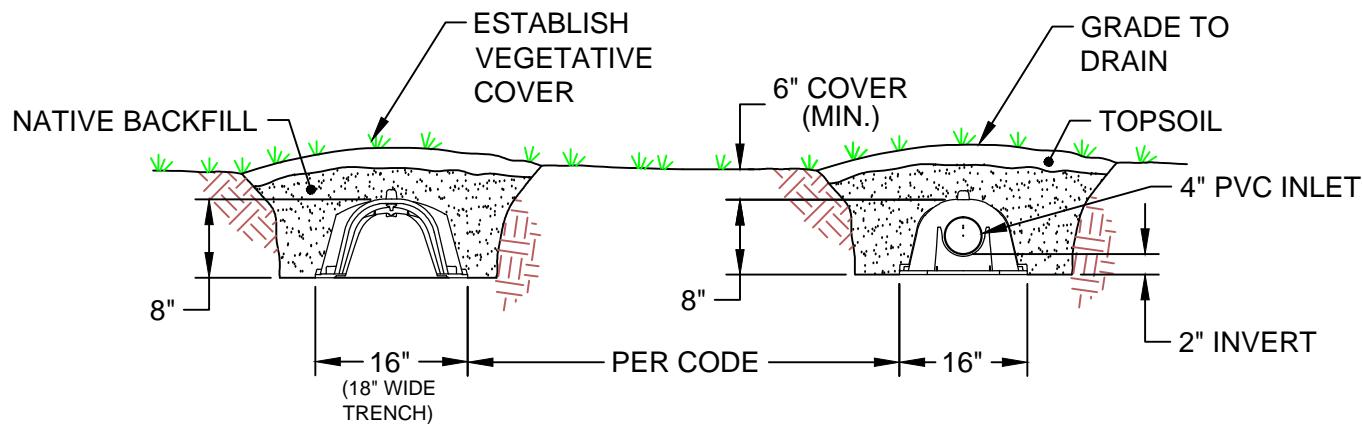

* LENGTH AND NUMBER OF TRENCHES DETERMINED BY DESIGN.

 INFILTRATOR[®] <small>water technologies</small>		
INFILTRATOR WATER TECHNOLOGIES 4 Business Park Rd. Old Saybrook, CT 06475 (800) 221-4436		
QUICK4 EQUALIZER 24 LOW PROFILE CHAMBER TYPICAL TRENCH DETAIL SECTION VIEW		
Drawn by: EMB	Date: 06/15/2015	
Scale: NOT TO SCALE	Checked by: DFH	Sheet: 1 of 1