



NYLOPLAST 8" UNIVERSAL INLINE DRAIN - TRAFFIC RATED

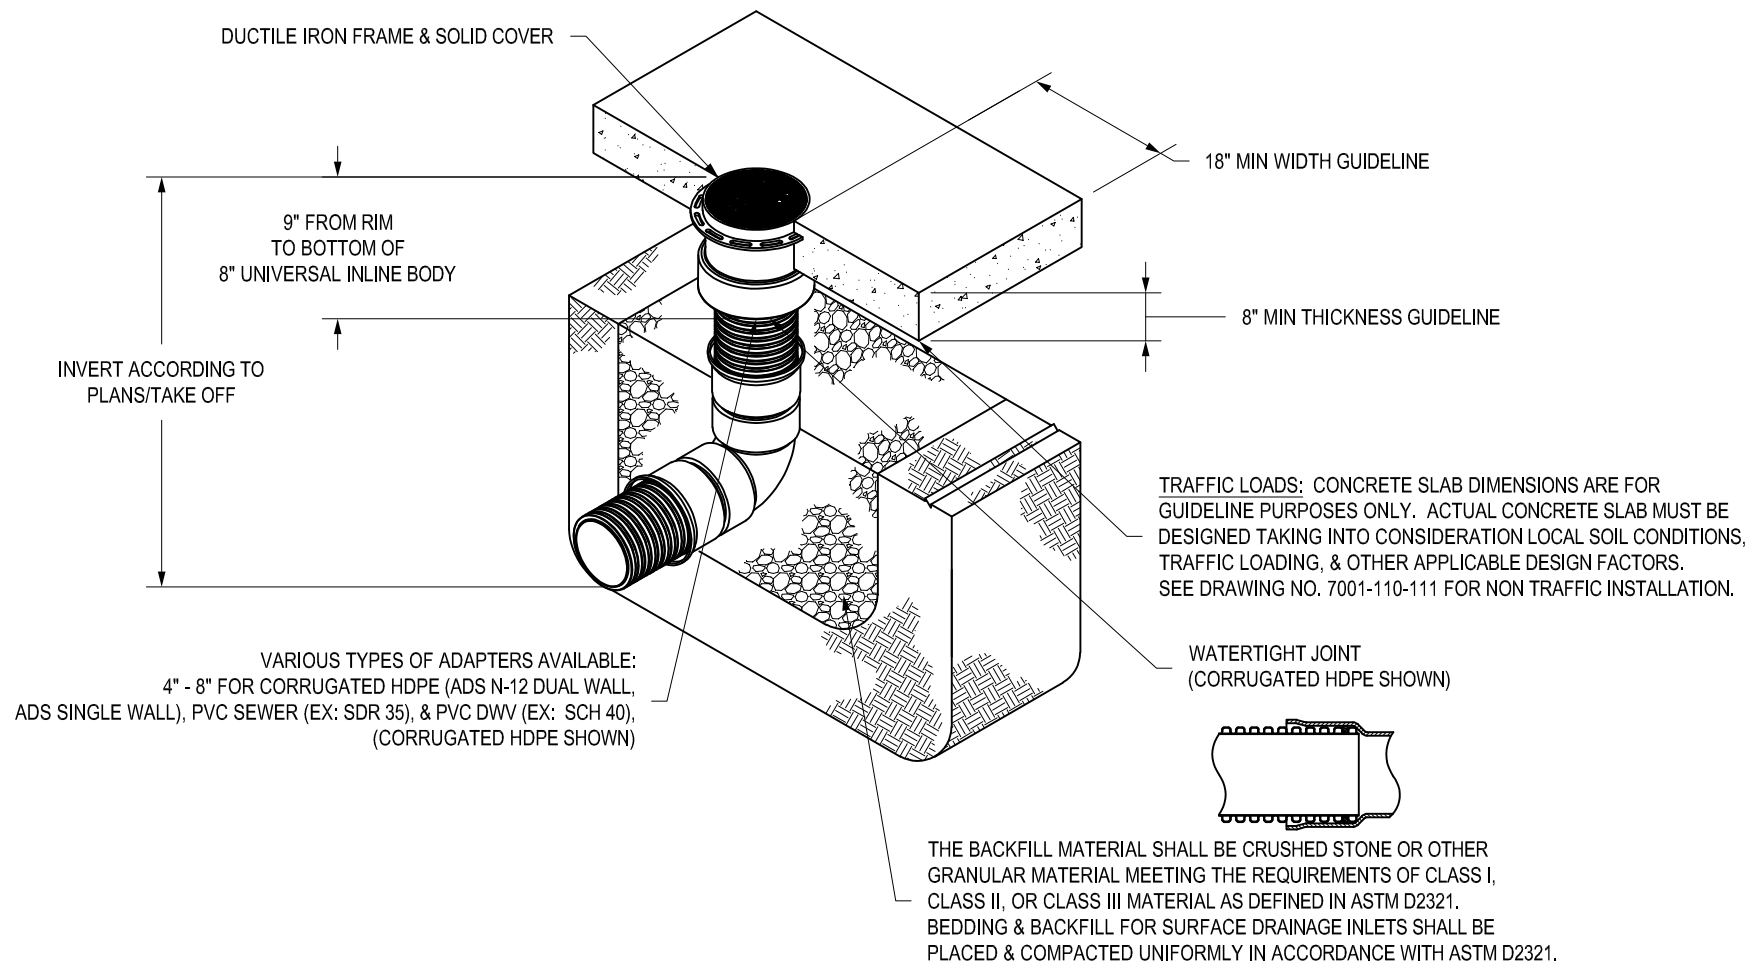

- 1 - FRAME & SOLID COVERS SHALL BE DUCTILE IRON PER ASTM A536 GRADE 70-50-05.
- 2 - DRAINAGE CONNECTION STUB JOINT TIGHTNESS SHALL CONFORM TO ASTM D3212 FOR CORRUGATED HDPE (ADS N-12 DUAL WALL).
- 3 - FRAME AND SOLID COVER OPTION CONFORMS TO AASHTO M306 FOR H-20 LOADS.

THIS PRINT DISCLOSES SUBJECT MATTER IN WHICH NYLOPLAST HAS PROPRIETARY RIGHTS. THE RECEIPT OR POSSESSION OF THIS PRINT DOES NOT CONFER, TRANSFER, OR LICENSE THE USE OF THE DESIGN OR TECHNICAL INFORMATION SHOWN HEREIN REPRODUCTION OF THIS PRINT OR ANY INFORMATION CONTAINED HEREIN, OR MANUFACTURE OF ANY ARTICLE HEREFROM, FOR THE DISCLOSURE TO OTHERS IS FORBIDDEN, EXCEPT BY SPECIFIC WRITTEN PERMISSION FROM NYLOPLAST.

©2007 NYLOPLAST

DRAWN BY	NMH	MATERIAL	 <p>3130 VERONA AVE BUFORD, GA 30518 PHN (770) 932-2443 FAX (770) 932-2490 www.nyloplast-us.com</p>
DATE	05-26-23		
APPD BY	NMH	PROJECT NO./NAME	
DATE	05-26-23		TITLE
DWG SIZE	A	SCALE 1:16 SHEET 1 OF 1	8" UNIVERSAL INLINE DRAIN TRAFFIC RATED QUICK SPEC INSTALLATION DETAIL
		DWG NO. 7003-110-169	REV A