
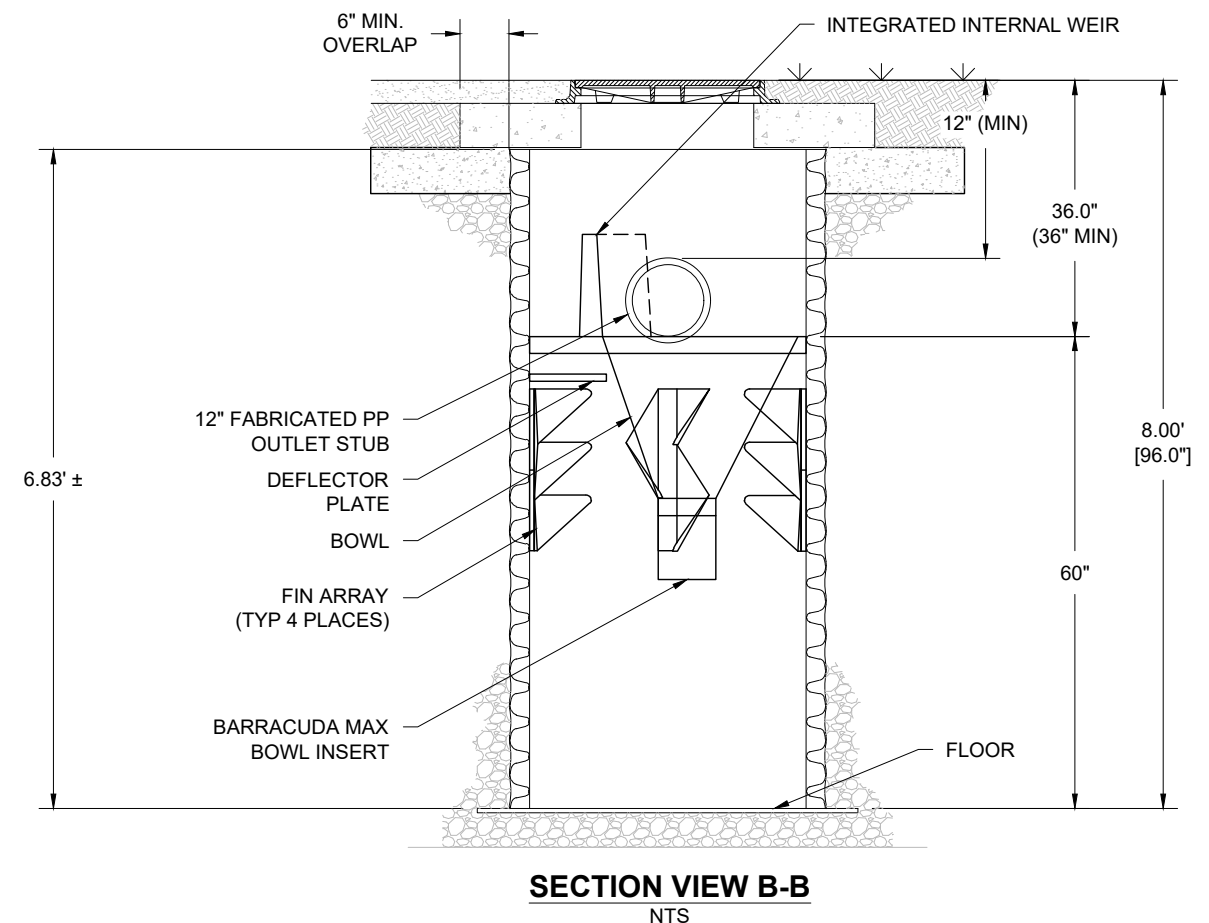
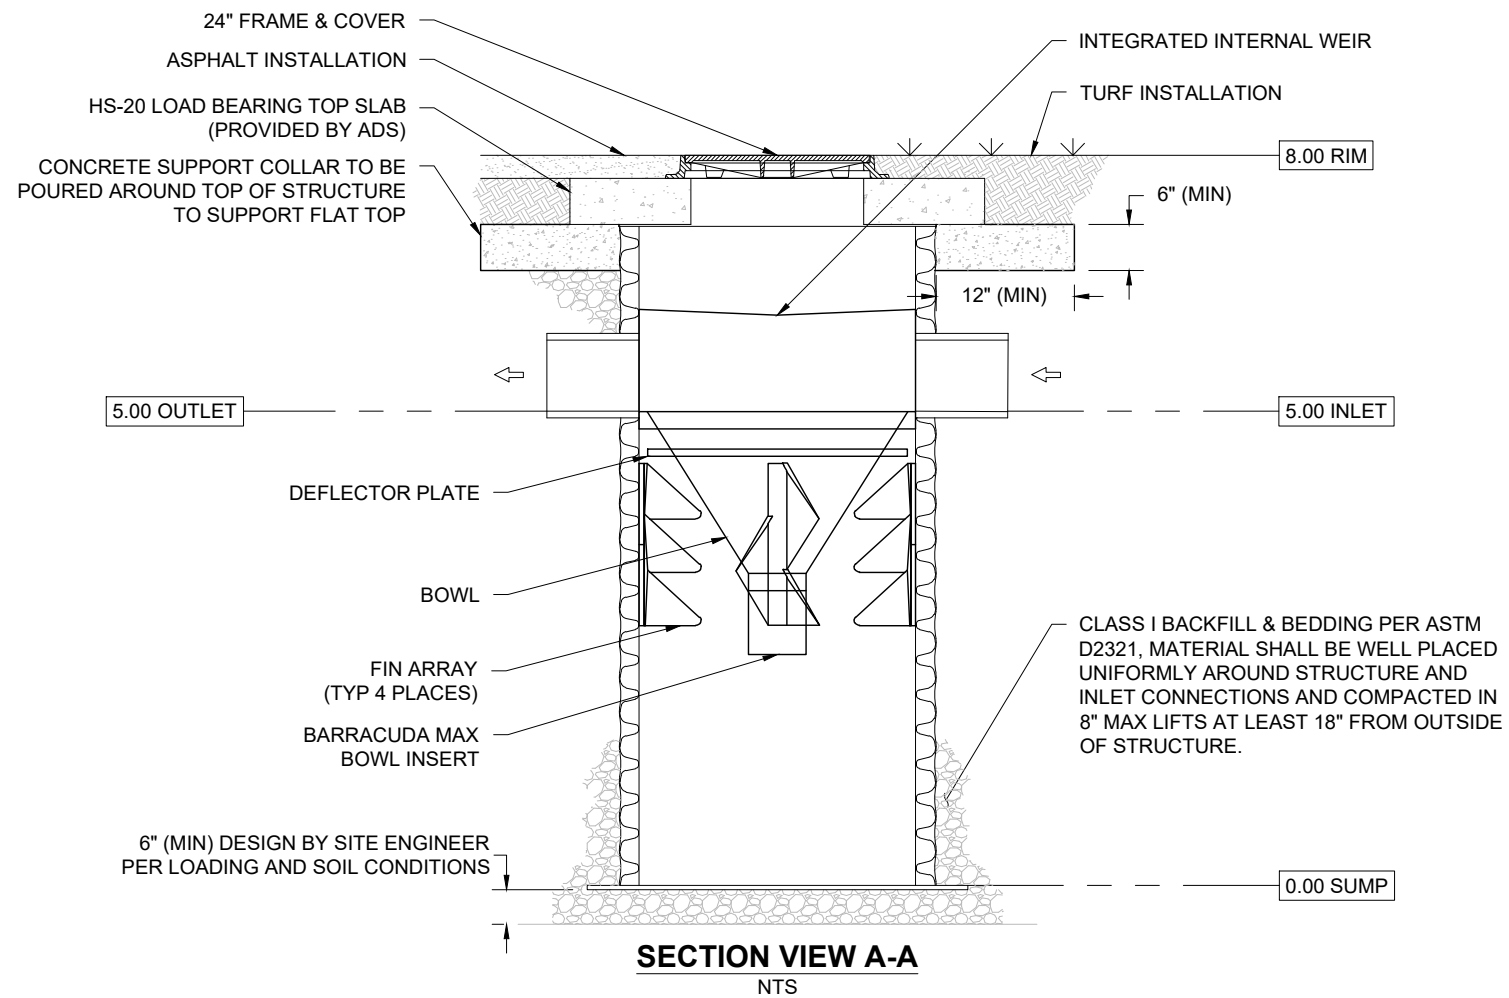


NOTE: 12" MINIMUM FABRICATED STUBS AVAILABLE. SMALLER CONNECTIONS CAN UTILIZE REDUCERS TO CONNECT TO FABRICATED STUBS OR STUB CAN BE REPLACED WITH THE APPROPRIATE INSERTA TEE.

BARRACUDA MAX S3	
UNIT ID	WQU
PEAK FLOW RATE (CFS)	
TREATMENT FLOW RATE (CFS)	0.85

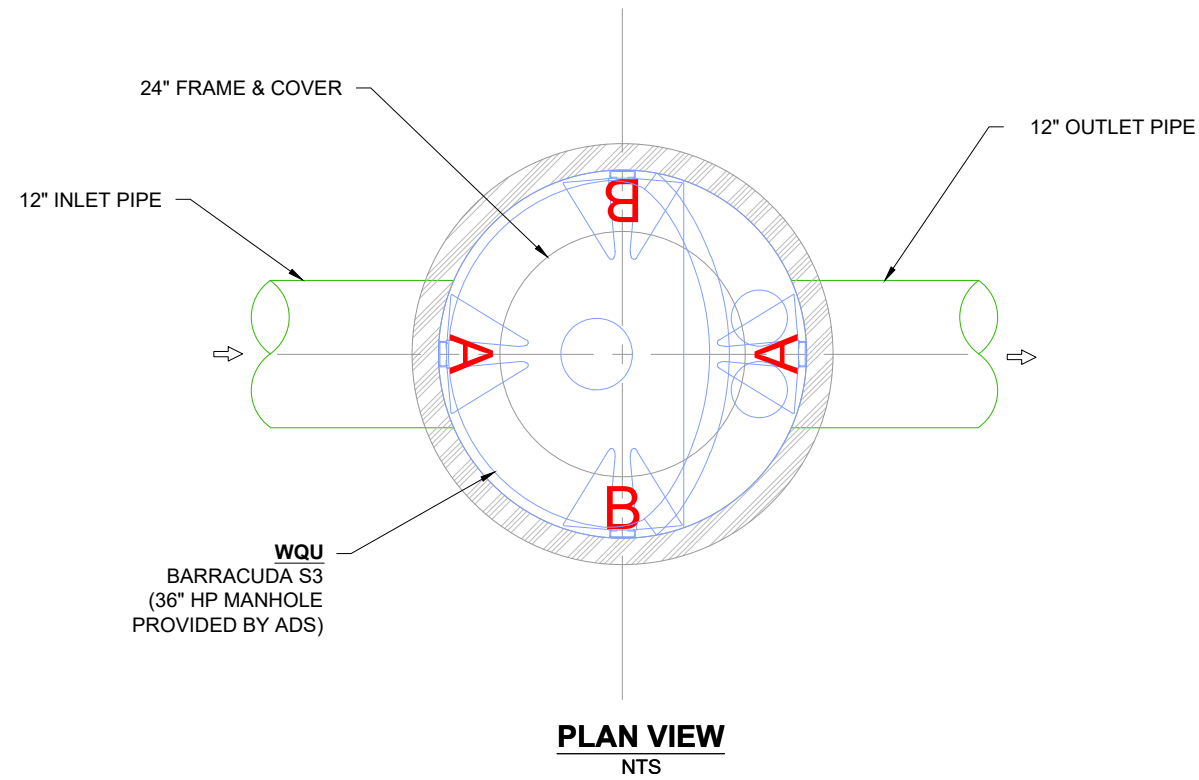

S3 HP BARRACUDA MAX

CITY - STATE

DATE: 04/08/2022 DRAWN: XXX

PROJECT #: S##### CHECKED: XXX

DATE DRWN CHKD DESCRIPTION

Barracuda® Max
Stormwater Separator

4640 TRUJMAN BLVD
HILLIARD, OH 43026



NOT TO SCALE

THIS DRAWING HAS BEEN PREPARED BASED ON INFORMATION PROVIDED TO ADS UNDER THE DIRECTION OF THE SITE DESIGN ENGINEER OR OTHER PROJECT REPRESENTATIVE. THE SITE DESIGN ENGINEER SHALL REVIEW THIS DRAWING PRIOR TO CONSTRUCTION. IT IS THE ULTIMATE RESPONSIBILITY OF THE SITE DESIGN ENGINEER TO ENSURE THAT THE PRODUCT(S) DEPICTED AND ALL ASSOCIATED DETAILS MEET ALL APPLICABLE LAWS, REGULATIONS, AND PROJECT REQUIREMENTS. ©2022 ADVANCED DRAINAGE SYSTEMS, INC.