


NYLOPLAST RISER EXTENSION: 29 __ AG

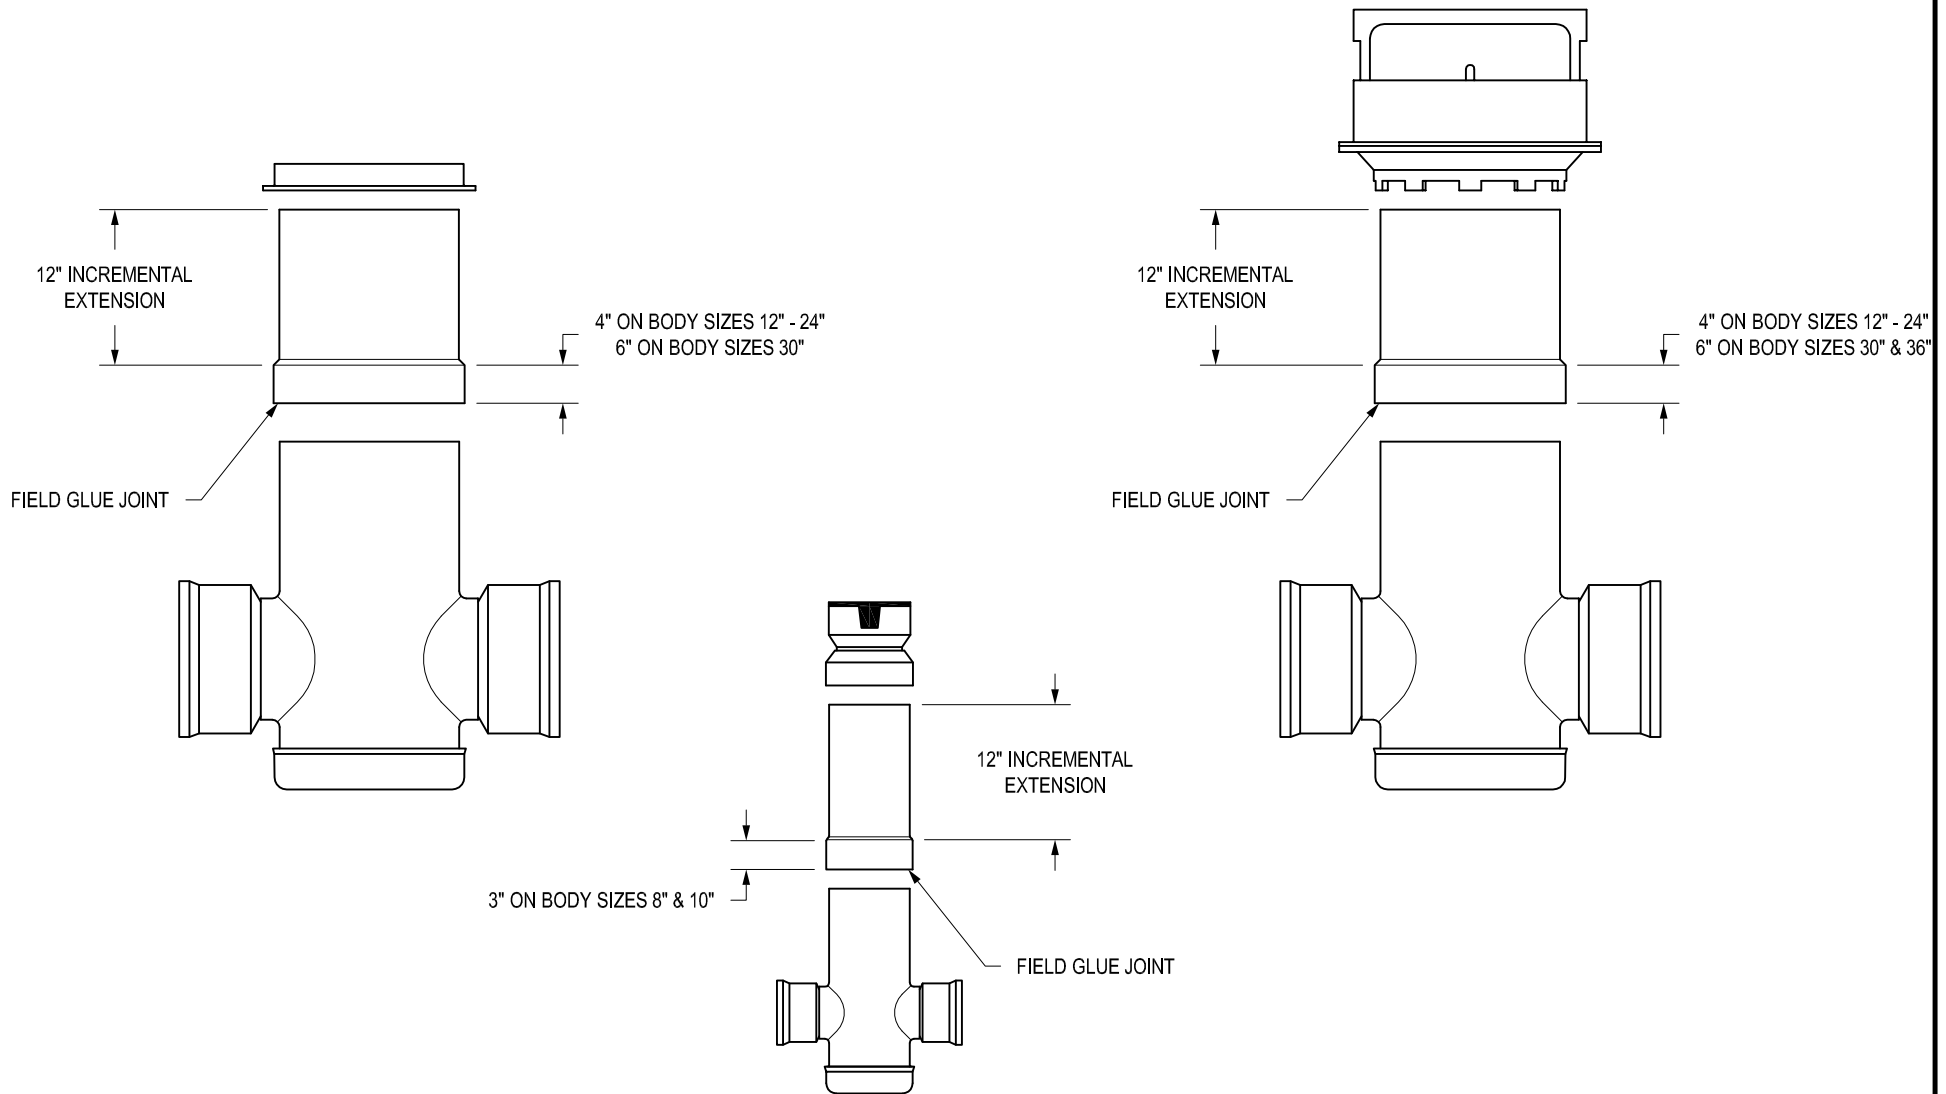


1. NYLOPLAST RISER JOINTS SHALL BE FIELD INSTALLED USING THE GUIDELINES OUTLINED IN ASTM D2855.
2. PVC CEMENT USED SHALL MEET THE REQUIREMENTS OF ASTM D2564.
3. PVC PRIMER USED SHALL MEET THE REQUIREMENTS OF ASTM F656.

THIS PRINT DISCLOSES SUBJECT MATTER IN WHICH NYLOPLAST HAS PROPRIETARY RIGHTS. THE RECEIPT OR POSSESSION OF THIS PRINT DOES NOT CONFER, TRANSFER, OR LICENSE THE USE OF THE DESIGN OR TECHNICAL INFORMATION SHOWN HEREIN REPRODUCTION OF THIS PRINT OR ANY INFORMATION CONTAINED HEREIN, OR MANUFACTURE OF ANY ARTICLE HEREFROM, FOR THE DISCLOSURE TO OTHERS IS FORBIDDEN, EXCEPT BY SPECIFIC WRITTEN PERMISSION FROM NYLOPLAST.

©2012 NYLOPLAST

DRAWN BY	CJA	MATERIAL		
DATE	9-18-00	PROJECT NO./NAME		
REVISED BY	NMH	SCALE	1:20	SHEET 1 OF 1
DATE	3-22-18	DWG NO.	7001-110-065	REV E
DWG SIZE	A			



ADS
Nyloplast

3130 VERONA AVE
BUFORD, GA 30518
PHN (770) 932-2443
FAX (770) 932-2490
www.nyloplast-us.com

TITLE

8 IN - 36 IN RISER EXTENSION