


Q:\Market Development\Archives\Drawings for the Infiltrator website - PDF & DWG\Quick4 Plus Chamber\Quick4 Plus H.C. SERIAL DISTRIBUTION.dwg

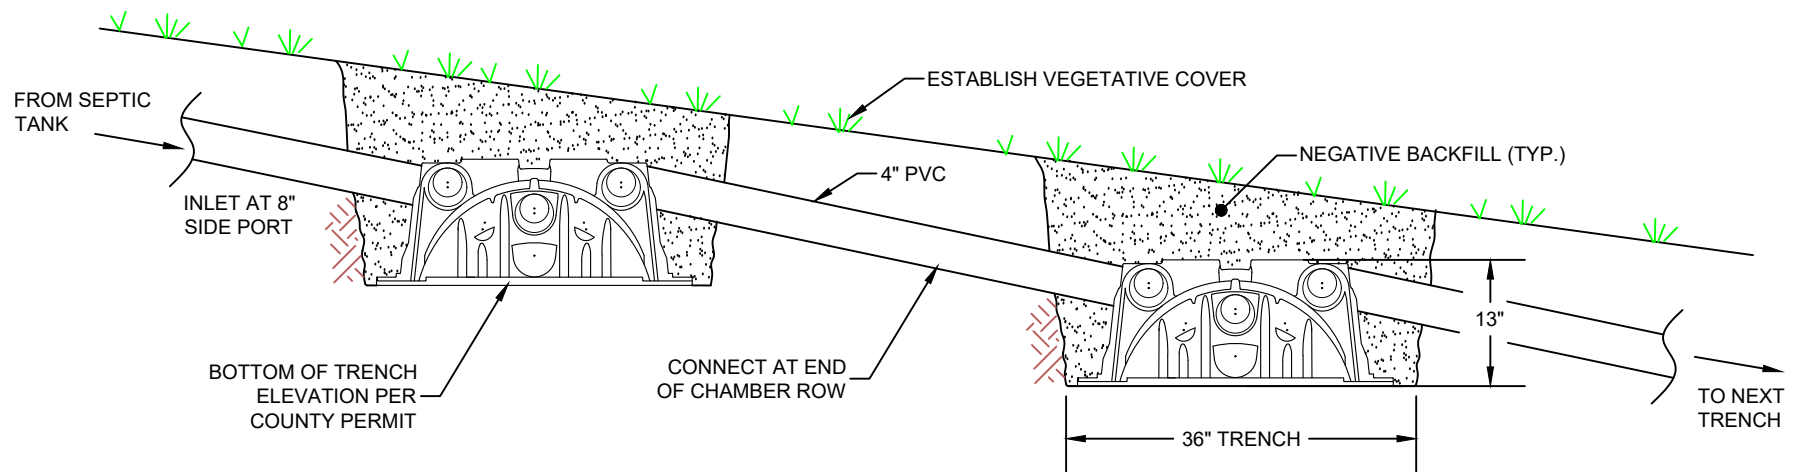

NUMBER OF ROWS DETERMINED BY DESIGN  
AND CENTER TO CENTER SPACING PER CODE.



INFILTRATOR WATER TECHNOLOGIES, LLC  
4 BUSINESS PARK RD, OLD SAYBROOK, CT 06475  
WWW.INFILTRATORWATER.COM  
PHONE: (800) 221-4436 / EMAIL: INFO@INFILTRATORWATER.COM

**Quick4Plus**

QUICK4 PLUS HIGH CAPACITY CHAMBER  
SERIAL DISTRIBUTION DETAIL  
SECTION VIEW

|           |           |
|-----------|-----------|
| PART NO.  | N/A       |
| DATE      | 05/8/2025 |
| SCALE     | N/A       |
| SHEET NO. | 01 of 01  |