


UNDERDRAIN DETAIL

NTS

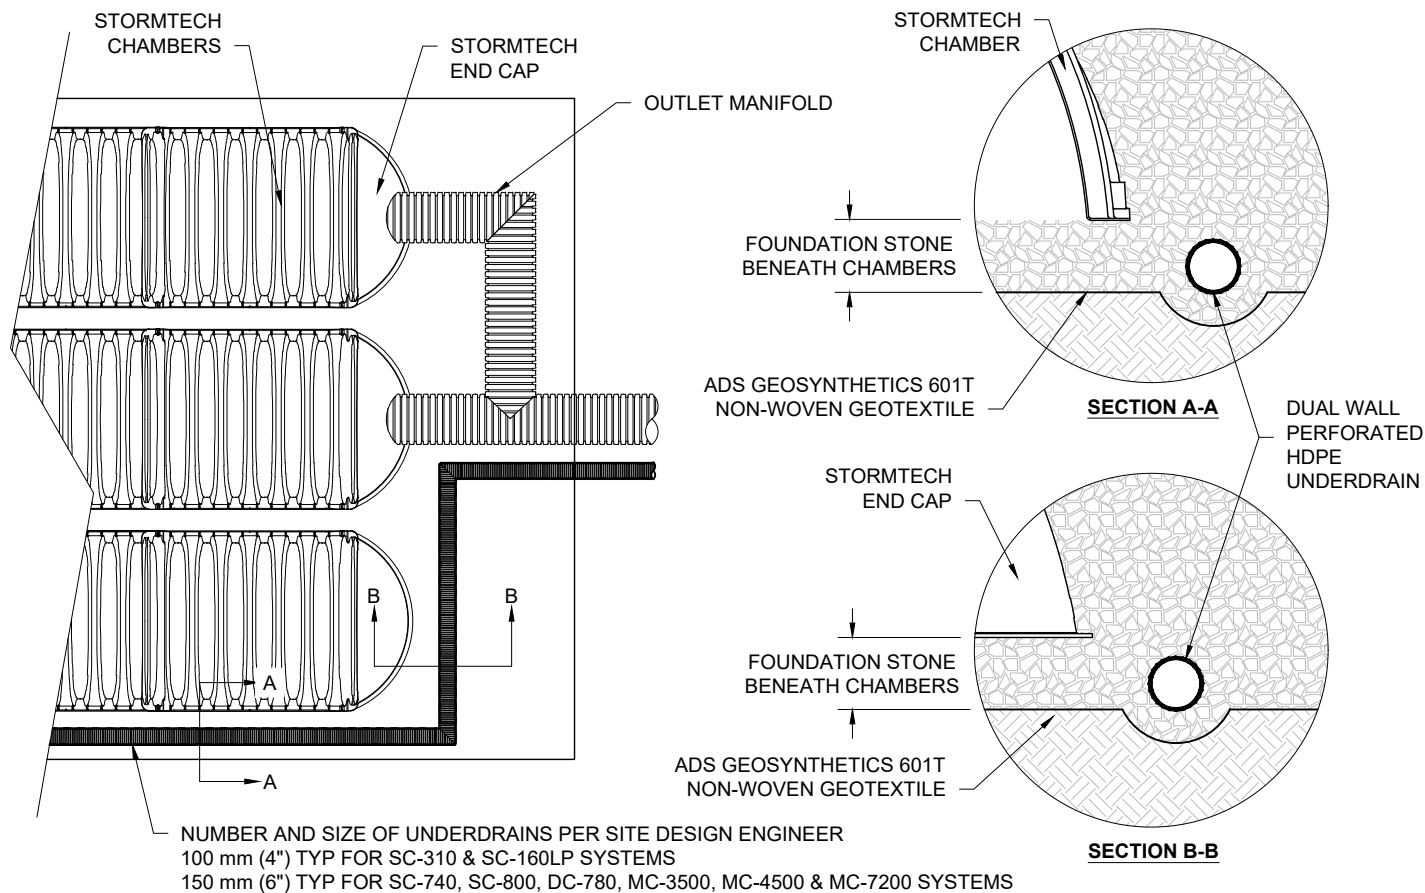

CHAMBER SYSTEM UNDERDRAIN STORMTECH

DATE: 04/30/25
DRAWN: SMW
CHECKED: JLM
DRAWING #: 720-010 C

THIS DRAWING HAS BEEN PREPARED BASED ON INFORMATION PROVIDED TO ADSTORMTECH UNDER THE DIRECTION OF THE PROJECTS ENGINEER OF RECORD (PE) OR OTHER PROJECT REPRESENTATIVE. THIS DRAWING IS NOT INTENDED FOR USE IN BIDDING OR CONSTRUCTION WITHOUT THE ECRS FROM APPROVAL FOR CONSTRUCTION. IT IS THE ULTIMATE RESPONSIBILITY OF THE ECR TO ENSURE THAT THE PRODUCT(S) DEPICTED AND ALL ASSOCIATED DETAILS MEET ALL APPLICABLE LAWS, REGULATIONS, AND PROJECT REQUIREMENTS.

4840 TRUEEMAN BLVD
HILLIARD, OH 43026



StormTech®
Chamber System