


NYLOPLAST 8" UNIVERSAL INLINE DRAIN - SHALLOW INSTALLATION

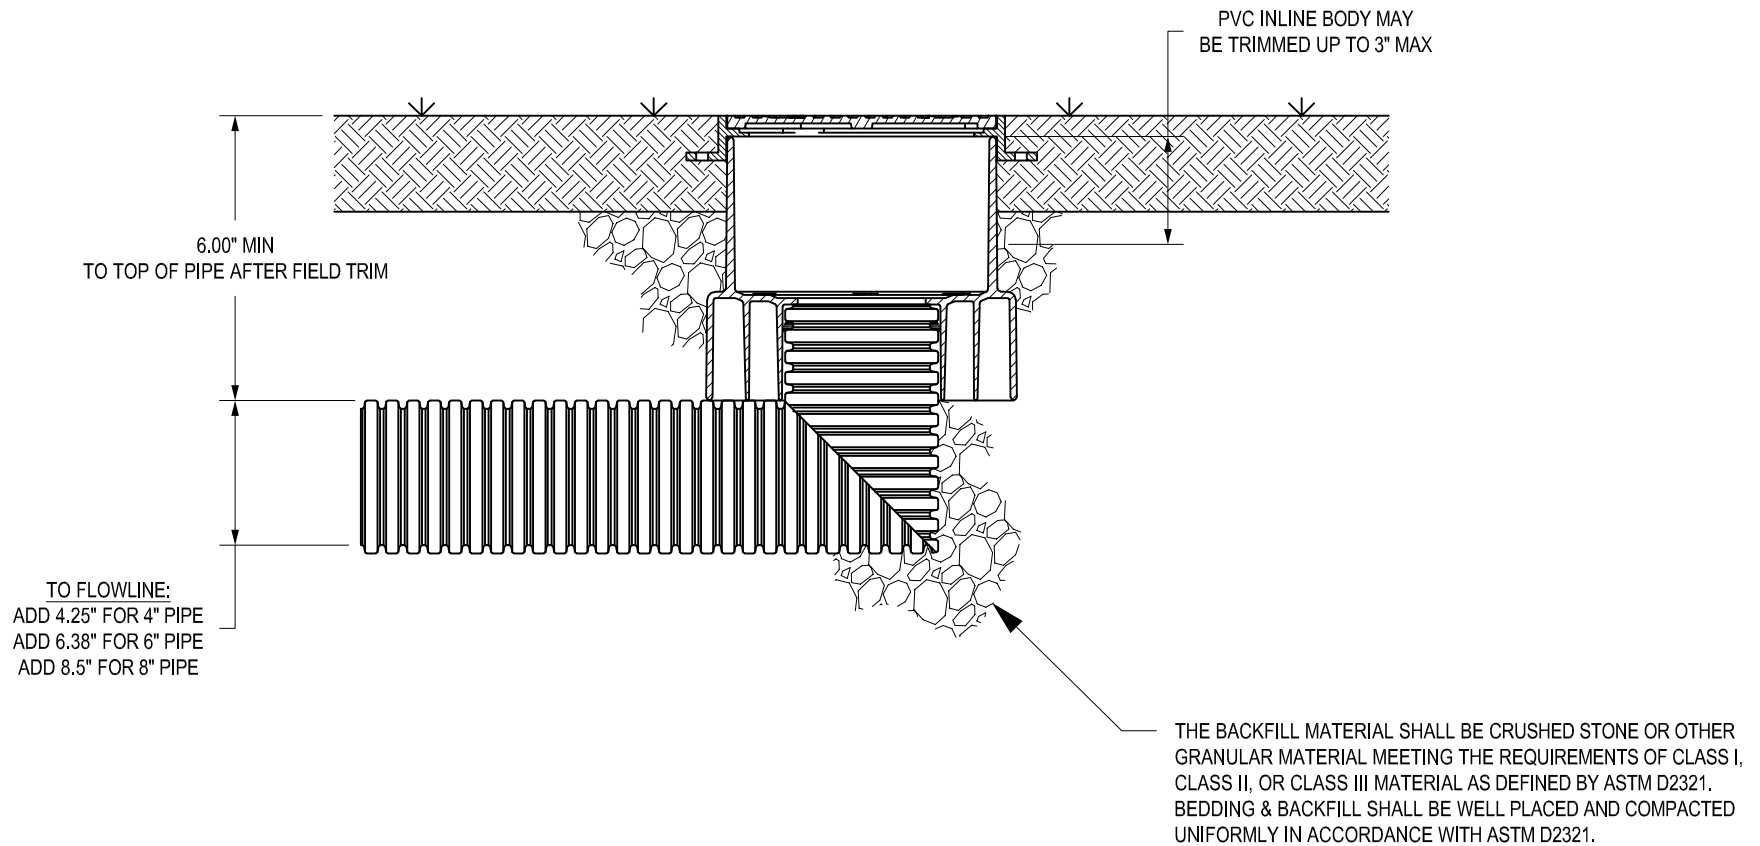

1 - REFER TO NYLOPLAST DETAILS 7003-110-169 AND 7003-110-170
FOR FULL INSTALLATION GUIDELINES.

THIS PRINT DISCLOSES SUBJECT MATTER IN WHICH
NYLOPLAST HAS PROPRIETARY RIGHTS. THE RECEIPT
OR POSSESSION OF THIS PRINT DOES NOT CONFER,
TRANSFER, OR LICENSE THE USE OF THE DESIGN OR
TECHNICAL INFORMATION SHOWN HEREIN
REPRODUCTION OF THIS PRINT OR ANY INFORMATION
CONTAINED HEREIN, OR MANUFACTURE OF ANY
ARTICLE HEREFROM, FOR THE DISCLOSURE TO OTHERS
IS FORBIDDEN, EXCEPT BY SPECIFIC WRITTEN
PERMISSION FROM NYLOPLAST.

©2007 NYLOPLAST

DRAWN BY NMH

DATE 8-16-23

APPD BY NMH

DATE 8-16-23

DWG SIZE A

MATERIAL

PROJECT NO./NAME

SCALE 1:6 SHEET 1 OF 1



3130 VERONA AVE
BUFORD, GA 30518
PHN (770) 932-2443
FAX (770) 932-2490
www.nyloplast-us.com

TITLE
8" NYLOPLAST UNIVERSAL INLINE DRAIN
SHALLOW BURIAL GUIDELINES

DWG NO. 7003-110-173 REV A