


Q:\Market Development Archives\Drawings for the Infiltrator website - PDF & DWG\Quick5 Equalizer 36 chamber\EQ 36 SERIAL DISTRIBUTION DETAIL.dwg

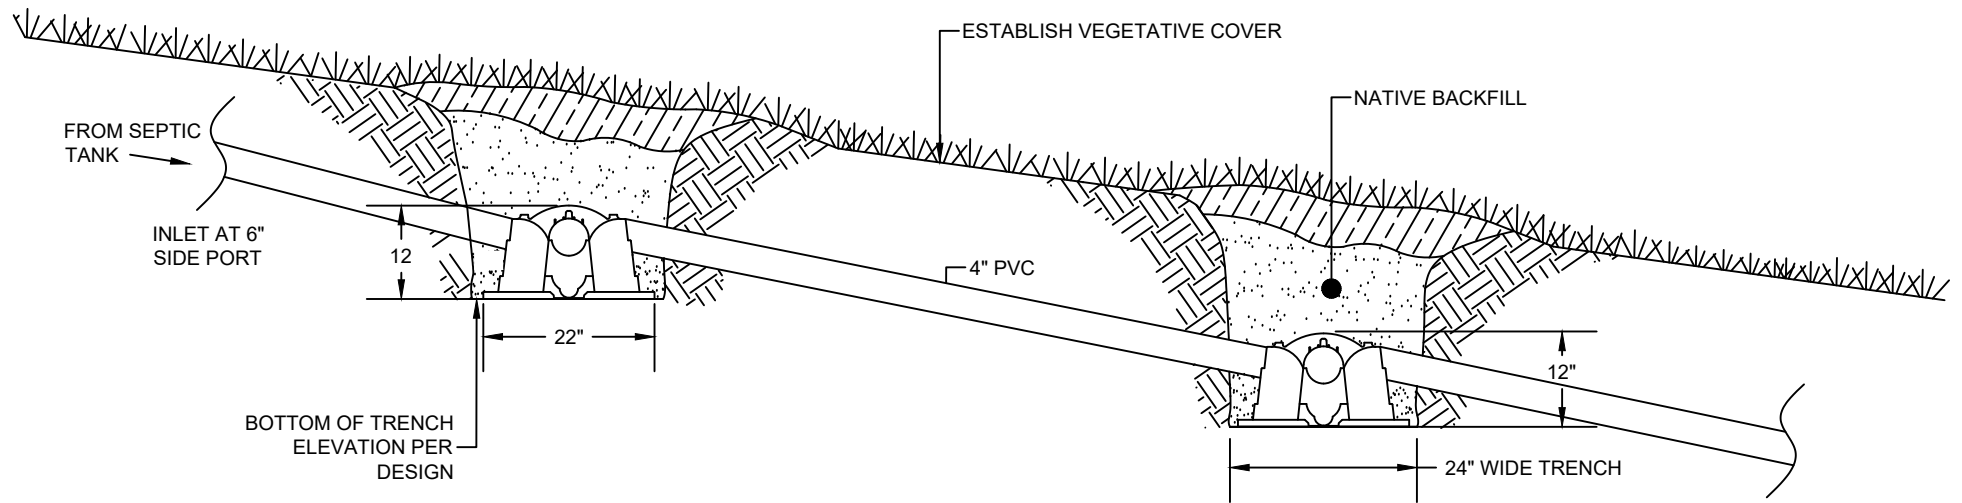

INFILTRATOR WATER TECHNOLOGIES, LLC
4 BUSINESS PARK RD, OLD SAYBROOK, CT 06475
WWW.INFILTRATORWATER.COM
PHONE: (800) 221-4436 / EMAIL: INFO@INFILTRATORWATER.COM

Quick5[®]

QUICK5 EQUALIZER 36 CHAMBER
SERIAL DISTRIBUTION
SECTION VIEW

DRAWN BY

AG

DATE

4/21/2025

SCALE

NTS

SHEET NO.

01 of 01