


NYLOPLAST 8" UNIVERSAL INLINE DRAIN - NON TRAFFIC

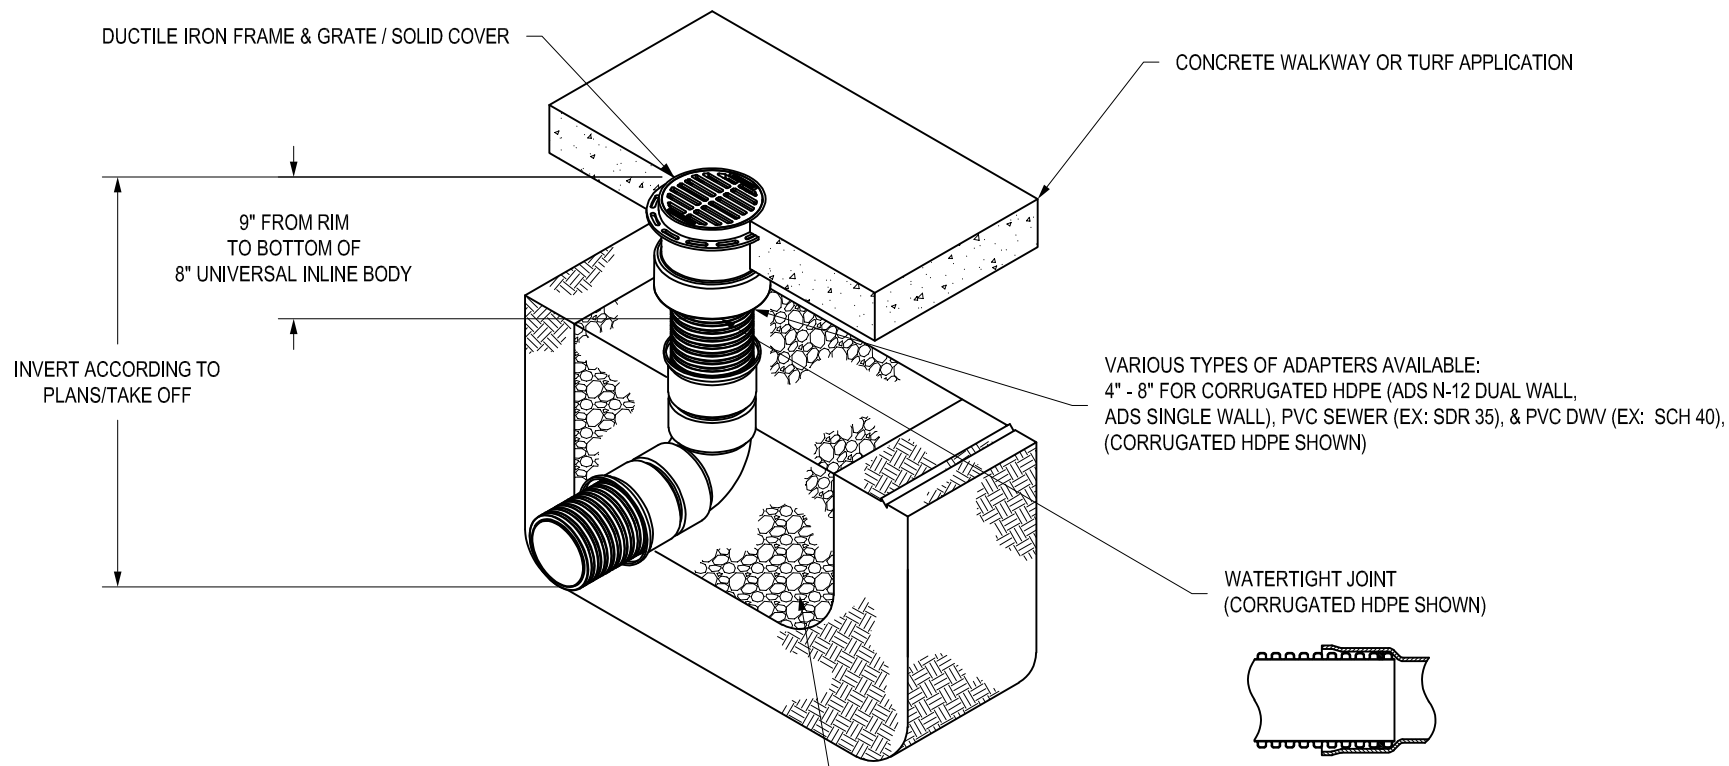


GRATE OPTIONS	PART #	DRAWING #
STANDARD	0899CGSF	7001-110-537
SOLID COVER	0899CGCF	7001-110-538
BRONZE	0899CGBF	7001-110-561
DOMED	0899CGDF	7001-110-539

- 1 - GRATES/SOLID COVERS SHALL BE DUCTILE IRON PER ASTM A536 GRADE 70-50-05 WITH THE EXCEPTION OF THE BRONZE GRATE.
- 2 - DRAINAGE CONNECTION STUB JOINT TIGHTNESS SHALL CONFORM TO ASTM D3212 FOR CORRUGATED HDPE (ADS N-12 DUAL WALL).
- 3 - FRAME AND SOLID COVER OPTION CONFORMS TO AASHTO M306 FOR H-20 LOADS.

THIS PRINT DISCLOSES SUBJECT MATTER IN WHICH NYLOPLAST HAS PROPRIETARY RIGHTS. THE RECEIPT OR POSSESSION OF THIS PRINT DOES NOT CONFER, TRANSFER, OR LICENSE THE USE OF THE DESIGN OR TECHNICAL INFORMATION SHOWN HEREIN. REPRODUCTION OF THIS PRINT OR ANY INFORMATION CONTAINED HEREIN, OR MANUFACTURE OF ANY ARTICLE HEREFROM, FOR THE DISCLOSURE TO OTHERS IS FORBIDDEN, EXCEPT BY SPECIFIC WRITTEN PERMISSION FROM NYLOPLAST.

©2007 NYLOPLAST

DRAWN BY	NMH	MATERIAL		3130 VERONA AVE BUFORD, GA 30518 PHN (770) 932-2443 FAX (770) 932-2490 www.nyloplast-us.com
DATE	05-26-23			
APPD BY	NMH	PROJECT NO./NAME	TITLE 8" UNIVERSAL INLINE DRAIN NON-TRAFFIC QUICK SPEC INSTALLATION DETAIL	
DATE	05-26-23			
DWG SIZE	A	SCALE 1:16 SHEET 1 OF 1	DWG NO.	7003-110-170 REV A