

INSERTA TEE® ONEFIT™

What is the Inserta Tee OneFit™?


A OneFit is made for a specific lateral bell (N12, SDR, IPS) type and size and has an adjustable two-rubber sleeve design to fit any mainline pipe type (removal of inner segment from inner sleeve required for clay and concrete mainlines).

PART #	PART NAME
1	PVC HUB
2	INNER SLEEVE
3	ADJUSTABLE OUTER SLEEVE
4	S.S. BAND
5	ADJUSTABLE MAINLINE RANGE (0.25" - 3.50")
6	INNER SEGMENT

CONFIGURATION OPTIONS	
Lateral	Mainline
4"	10"-12"
	15"+
6"	10"-12"
	15"+
8"	12"-15"
	18"+

OneFit utilizes the same holesaws as other inserta tee products. Reference STD-1102 for more information.

PVC, IPS, and N-12 options available.
 -For PVC bell info, refer to STD-1106 (Not Fatboy) & STD-1109
 -For N-12 bell info, refer to STD-1105
 -For IPS bell info, refer to STD-1108

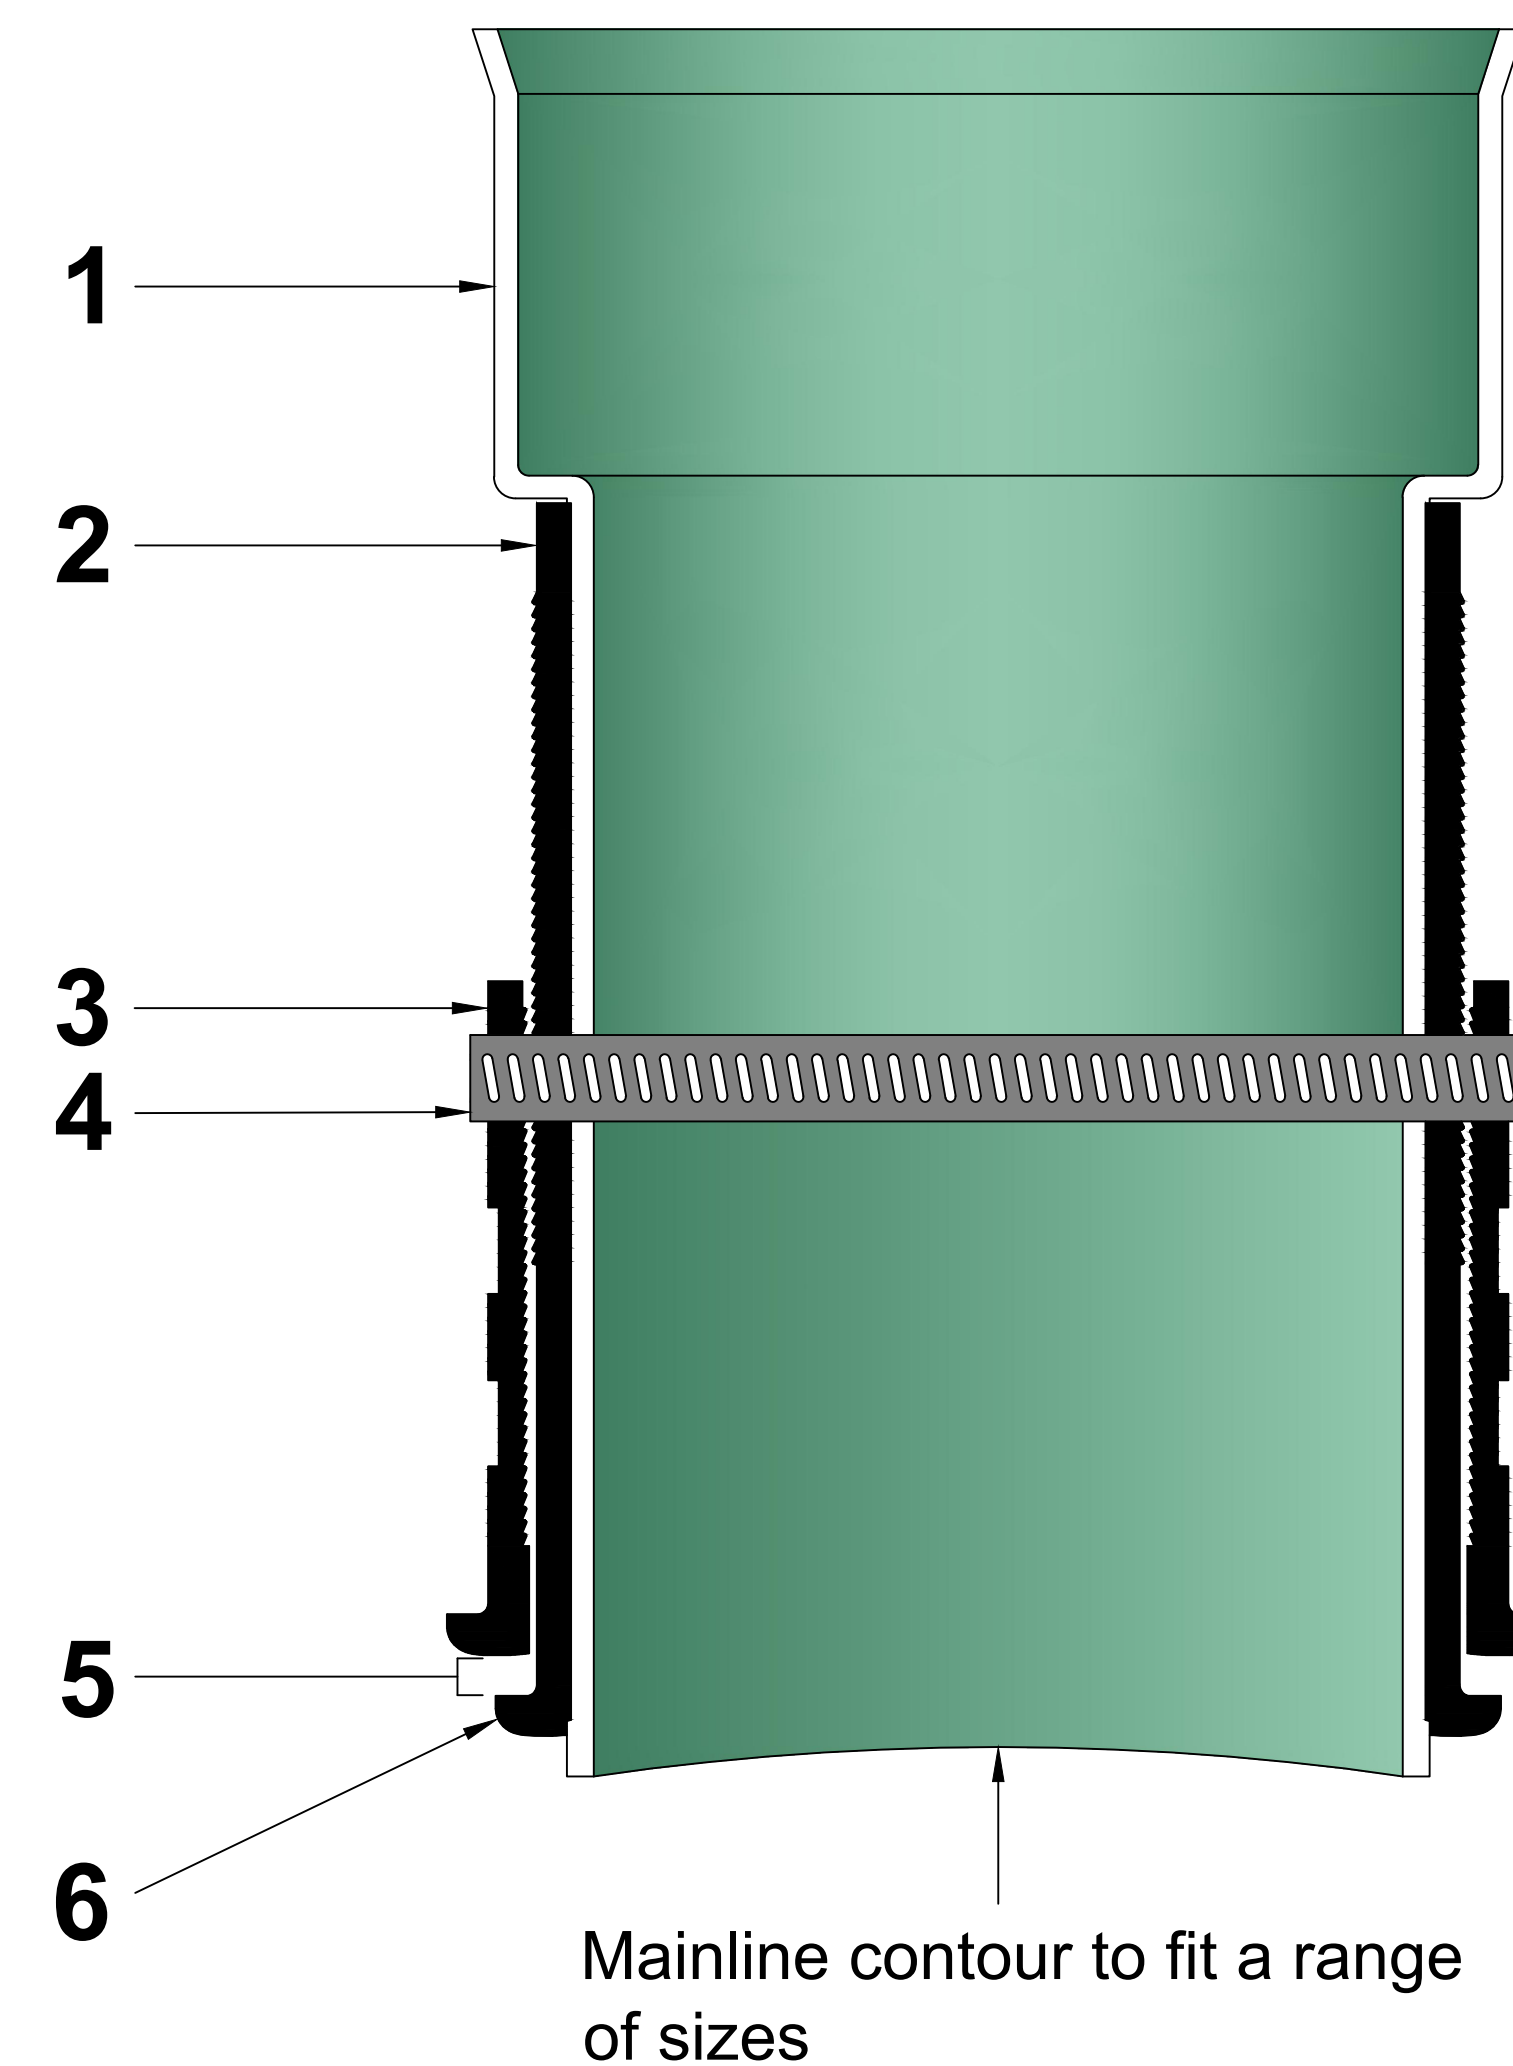

Installation instructions/video at adsonesite.com

NOTE: FOR INSTALLATION INSTRUCTIONS, REFER TO DETAIL STD-1100. FOR PROTRUSION INFORMATION, REFER TO DETAIL STD-1101. FOR HOLE SAW INFORMATION, REFER TO DETAIL STD-1102.

ADVANCED DRAINAGE SYSTEMS, INC. ("ADS") HAS PREPARED THIS DETAIL BASED ON INFORMATION PROVIDED TO ADS. THIS DRAWING IS INTENDED TO DEPICT THE COMPONENTS AS REQUESTED. ADS HAS NOT PERFORMED ANY ENGINEERING OR DESIGN SERVICES FOR THIS PROJECT, NOR HAS ADS INDEPENDENTLY VERIFIED THE INFORMATION SUPPLIED. THE INSTALLATION DETAILS PROVIDED HEREIN ARE GENERAL RECOMMENDATIONS AND ARE NOT SPECIFIC FOR THIS PROJECT. THE DESIGN ENGINEER SHALL REVIEW THESE DETAILS PRIOR TO CONSTRUCTION. IT IS THE DESIGN ENGINEERS RESPONSIBILITY TO ENSURE THE DETAILS PROVIDED HEREIN MEETS OR EXCEEDS THE APPLICABLE NATIONAL, STATE, OR LOCAL REQUIREMENTS AND TO ENSURE THAT THE DETAILS PROVIDED HEREIN ARE ACCEPTABLE FOR THIS PROJECT.

INSERTA TEE ONEFIT

DRAWING NUMBER STD-1111



4640 TRUEMAN BLVD
 HILLIARD, OH 43026

DRAWN BY:	HAK
DATE:	07/19/23
OK'S BY:	ENG
SCALE:	NTS
SHEET:	1