


- GENERAL NOTES
- THE DRAWINGS DEPICTED HEREIN REPRESENT PRELIMINARY LAYOUTS OF A WASTEWATER TREATMENT SYSTEM CAPABLE OF TREATING THE DOMESTIC WASTE CONSTITUENTS NOTED IN TABLE 1.
 - ECOPOD REACTOR BOX SHALL BE CONSTRUCTED OF AISI 304/304L STAINLESS STEEL.
 - TANK MATERIAL OPTIONS:
 - CARBON STEEL PER ASTM A36 w/COATING PER IWT STANDARDS.
 - FIBERGLASS REINFORCED PLASTIC (FRP) (NOT ALL MODELS).
 - PRECAST CONCRETE PER ENGINEER OF RECORD REQUIREMENTS, BY OTHERS.
 - CAST-IN-PLACE CONCRETE PER ENGINEER OF RECORD REQUIREMENTS, BY OTHERS.
 - BLOWERS, WEIRS, CONTROL PANELS, AND VARIOUS SMALL PARTS WILL BE SHIPPED UNASSEMBLED AND SECURELY PACKAGED, TO BE INSTALLED BY CONTRACTOR.
 - SEE INSTALLATION GUIDE FOR INSTALLATION DETAILS.
 - CONTACT AN IWT REPRESENTATIVE REGARDING DEVIATIONS FROM THESE STANDARDS.


TABLE 1 PROCESS PARAMETERS IWT E600S BOD+NITRIFICATION		
PARAMETER	MINIMUM	MAXIMUM
AVERAGE DAILY FLOW	-	6,000 GPD
PEAK DAILY FLOW	-	9,000 GPD
INFLUENT BOD ₅	-	15 LB/DAY
AIR TEMPERATURE	-	115 °F
WATER TEMPERATURE	68 °F	68 °F
RELATIVE HUMIDITY	10%	90%
SITE ELEVATION	0 FT AMSL	3,000 FT AMSL

TABLE 2 AIR DEMAND		
PARAMETER	UP TO 1,000 FT AMSL	1,000 TO 3,000 FT AMSL
STANDARD AIRFLOW	249 SCFM	290 SCFM
SITE AIR REQUIREMENT	281 ICFM	348 ICFM
BLOWER INLET AIR	281 ICFM	348 ICFM
AIR HEADER SIZE	4 IN	4 IN
MIN. TANK VENT X-SECT. AREA	116 IN ² 3 EA 8" OR 1 EA 10"	143 IN ² 3 EA 8" OR 1 EA 10"
BLOWER SELECTION	G-D SUTORBILT 3L	G-D SUTORBILT 4L
AIR TEMPERATURE RISE ¹	21 F (11.7 C)	21 F (11.7 C)
BLOWER INLET DIAMETER	ENCLOSURE DEPENDENT	ENCLOSURE DEPENDENT
BLOWER OUTLET DIAMETER	2.5 IN NPT	3 IN NPT
MOTOR POWER RATING ²	2.5 IN NPT	3 IN NPT
OPERATING POWER	5 HP	5 HP
OPERATING POWER	2.2 KW	2.8 KW
1. REVIEW BLOWER DISCHARGE AIR TEMPERATURE WHEN SPECIFYING AIR MAIN PIPING MATERIAL.		
2. REVIEW BLOWER MANUFACTURER CUTSHEETS FOR ADDITIONAL ELECTRICAL INFORMATION.		

TABLE 3 STANDARD EQUIPMENT LIST			
DESCRIPTION	QTY	MAKE	MODEL
ECOPOD REACTOR	1	IWT	E600S-N
BLOWER	1	G-D SUTORBILT	PER TABLE 2
CONTROL PANEL	1	IWT	PER DESIGN
24" S.S. EFFLUENT WEIR	1	IWT	TROUGH-3.0

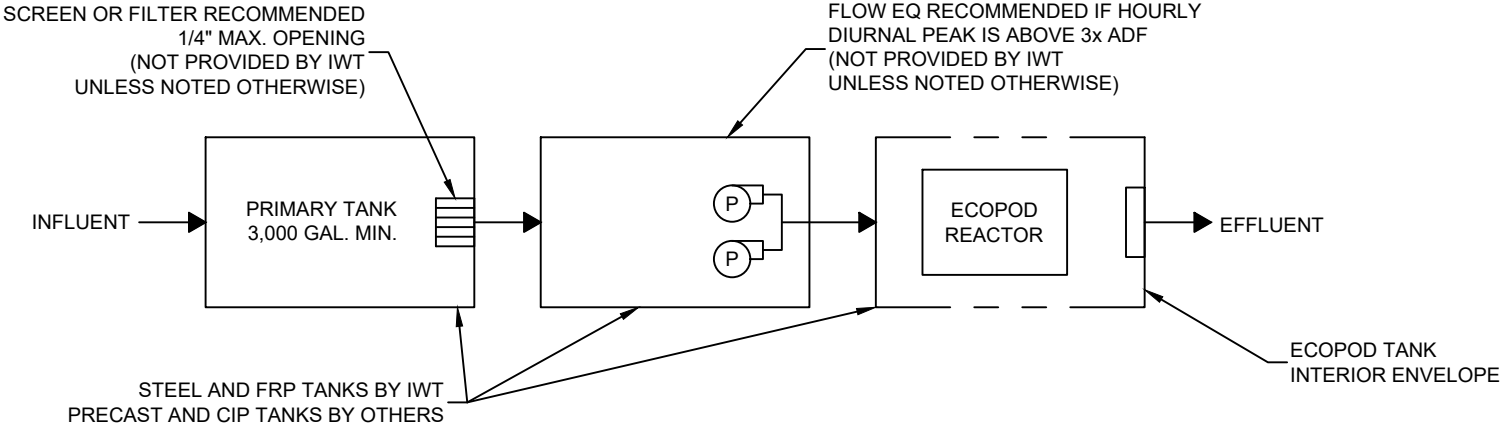


TYPICAL PROCESS DIAGRAM

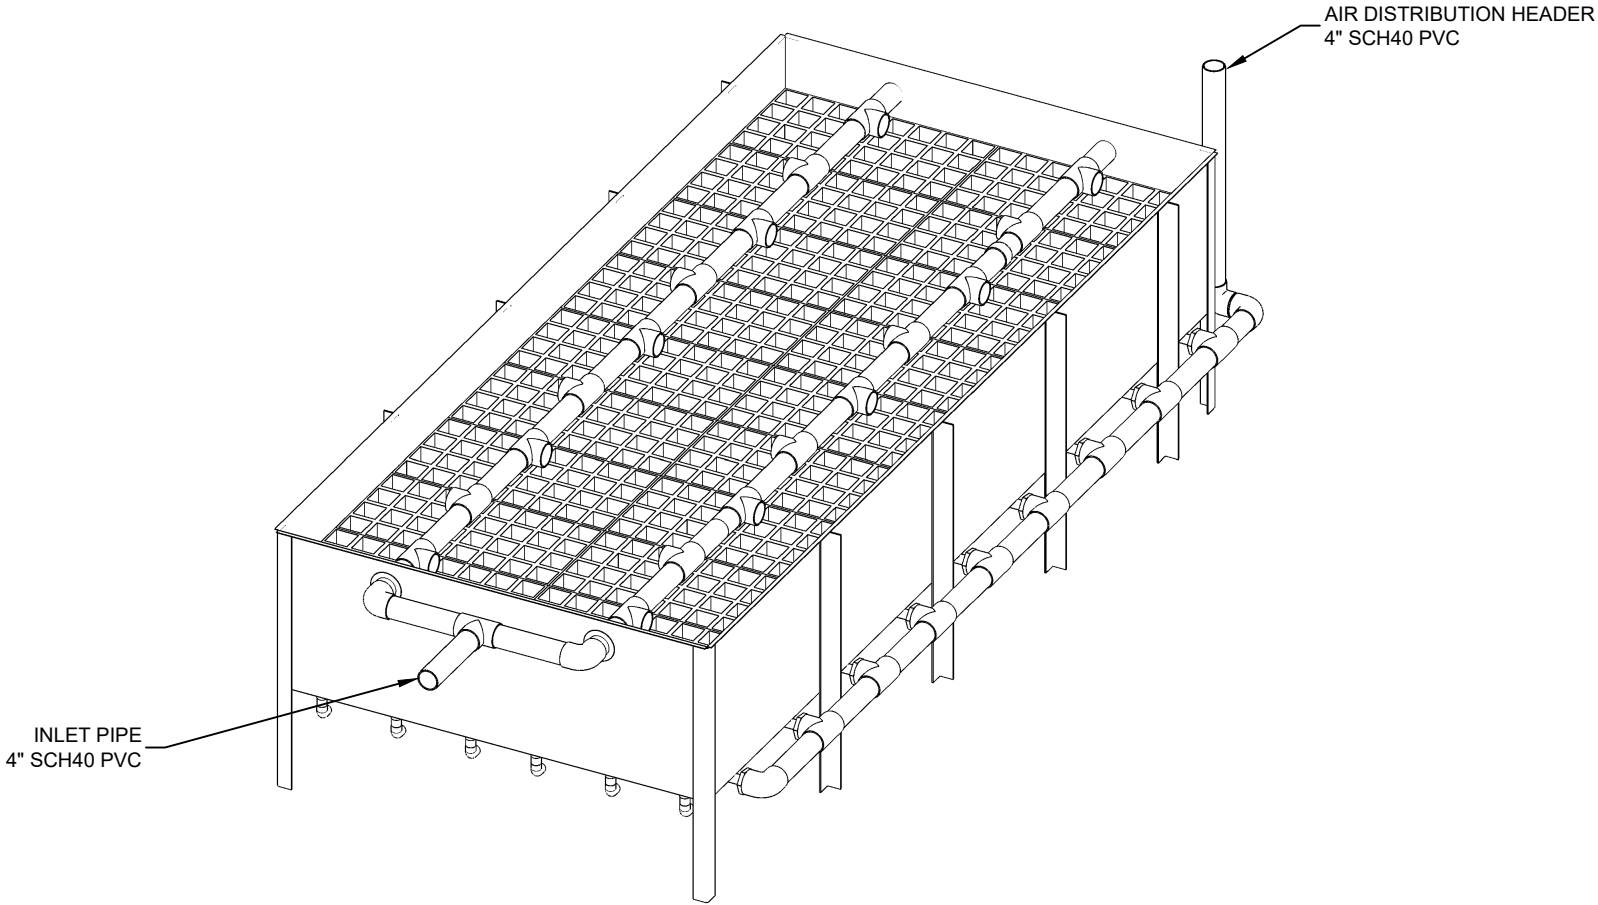

ECOPOD REACTOR
LAYOUT 2

NO.	DATE	INITIALS	DESCRIPTION
A	10/12/21	AOB	ADDED TRIMETRIC VIEW



INTEGRATOR WATER TECHNOLOGIES, LLC
4 BUSINESS PARK RD, OLD SAYBROOK, CT 06475
WWW.INTEGRATORWATER.COM
PHONE: (800) 221-4436 / EMAIL: INFO@INTEGRATORWATER.COM

ECOPOD E600S-N
STANDARD DESIGN FOR BOD AND NITRIFICATION

GENERAL ARRANGEMENT
DESIGN OVERVIEW


HORIZ. SCALE N/A	PROJECT NO. N/A
VERT. SCALE N/A	DATE 02/11/2021
DRAWN BY CGK	DESIGNED BY AOB
DRAWING NO. C1.0	SHEET NO. 01 of 02

- GENERAL NOTES
1. ECOPOD REACTOR BOX SHALL BE CONSTRUCTED OF AISI 304/304L STAINLESS STEEL.
 2. TANK MATERIAL OPTIONS:
 - 2.1. CARBON STEEL PER ASTM A36 w/COATING PER IWT STANDARDS.
 - 2.2. FIBERGLASS REINFORCED PLASTIC (FRP) (NOT ALL MODELS).
 - 2.3. PRECAST CONCRETE PER ENGINEER OF RECORD REQUIREMENTS, BY OTHERS.
 - 2.4. CAST-IN-PLACE CONCRETE PER ENGINEER OF RECORD REQUIREMENTS, BY OTHERS.
 3. SEE INSTALLATION GUIDE FOR INSTALLATION DETAILS.
 4. CONTACT AN IWT REPRESENTATIVE REGARDING DEVIATIONS FROM THESE STANDARDS.


TABLE 4 MINIMUM ECOPOD REACTOR DIMENSIONS										
SITE ELEVATION		LAYOUT ID	REACTOR WEIGHT		A OVERALL LENGTH		B OVERALL WIDTH		B1 AIR HEADER CL DIM	
FT	M		LB	KG	IN	CM	IN	CM	IN	CM
0-3,000	0-914	2	1,940	745	239	608	108	275	57	145
0-3,000	0-914	3	2,070	940	300	762	84	214	45	115
1. SOME REACTOR LAYOUTS NOT AVAILABLE IN FIBERGLASS TANKS. CONTACT AN IWT REPRESENTATIVE FOR DETAILS.										

TABLE 5 RECOMMENDED ECOPOD TANK INTERIOR ENVELOPE DIMENSIONS		
DIMENSION	IN	CM
C VESSEL FRONT SPACE	12	30
D VESSEL REAR SPACE	18	46
E AIR HEADER SIDE INSIDE SPACE	6	15
F NO HEADER SIDE INSIDE SPACE	6	15
1: ADDITIONAL ACCESS HATCHES RECOMMENDED FOR SOLIDS REMOVAL ALONG VESSEL SIDES.		

TABLE 6 REQUIRED ECOPOD TANK INTERIOR ENVELOPE MINIMUM DIMENSIONS		
DIMENSION	IN	CM
G INLET INVERT	50	127
H PLENUM SPACE ABOVE INLET INVERT	10	25
J MEDIA REACTOR HEIGHT	59	150
K OUTLET INVERT	47	119
1. ONE (1 EA.) INLET AND ONE (1 EA.) OUTLET ACCESS HATCH REQUIRED, 24" DIA MINIMUM.		

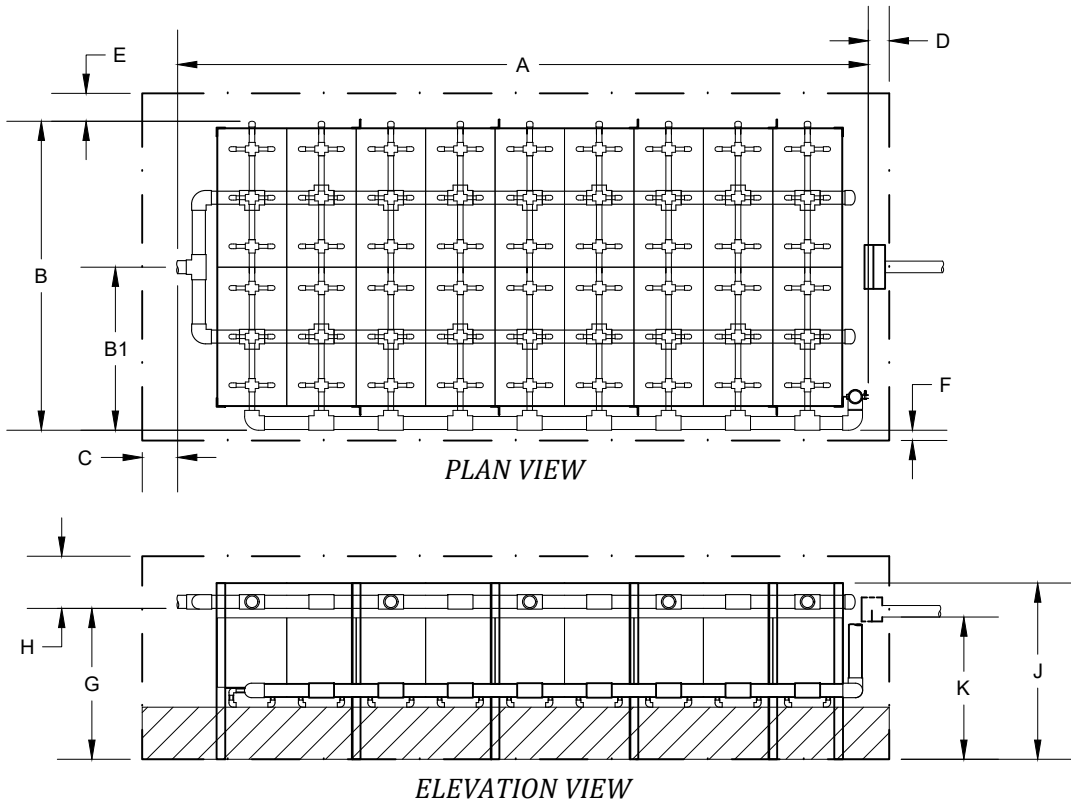

LAYOUT 2

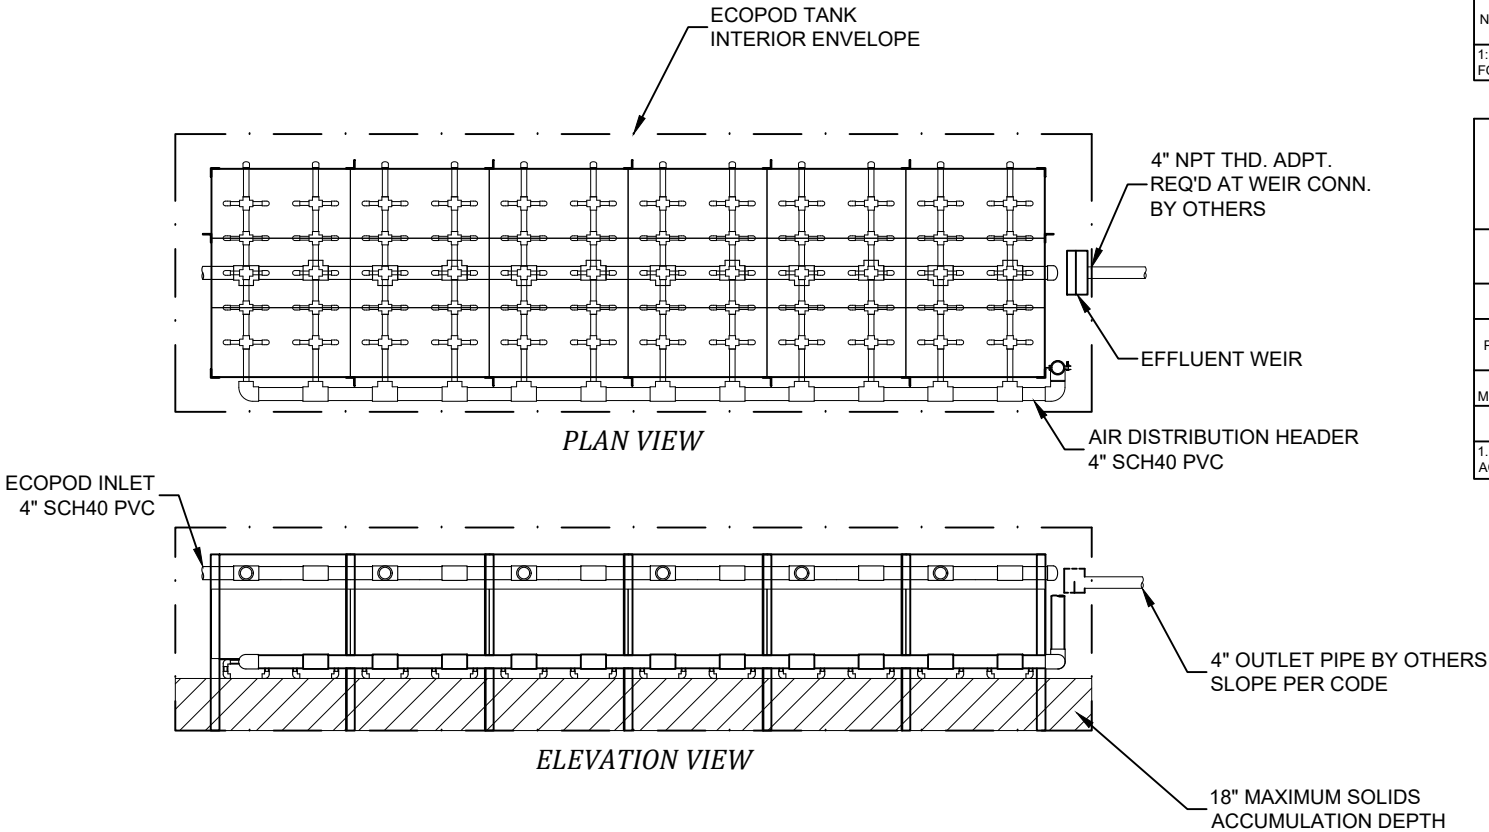

LAYOUT 3

NO.	DATE	INITIALS	DESCRIPTION



INFILTRATOR WATER TECHNOLOGIES, LLC
4 BUSINESS PARK RD, OLD SAYBROOK, CT 06475
WWW.INFILTRATORWATER.COM
PHONE: (800) 221-4436 / EMAIL: INFO@INFILTRATORWATER.COM

COPYRIGHT (C) 2024 INFILTRATOR WATER TECHNOLOGIES, LLC (IWT). INFORMATION CONTAINED HEREIN IS CONFIDENTIAL AND IS THE PROPERTY OF IWT. NO PART OF THIS DRAWING SHALL BE REPRODUCED, DISTRIBUTED, DISCLOSED, OR USED BY ANY PERSON OR ORGANIZATION, IN WHOLE OR IN PART, WITHOUT THE PRIOR WRITTEN PERMISSION OF IWT. THIS INFORMATION IS BASED ON SPECIFIC INPUT PARAMETERS AND IS FOR BUDGETARY OR PRELIMINARY USE ONLY. USE AND INTERPRETATION OF THIS INFORMATION AND DETERMINING THE APPLICABILITY TO A SPECIFIC PROJECT IS AT THE SOLE DISCRETION OF THE USER AND/OR THE ENGINEER OF RECORD.

ECOPOD E600S-N
STANDARD DESIGN FOR BOD AND NITRIFICATION

GENERAL ARRANGEMENT
LAYOUT DIMENSIONS

HORIZ. SCALE N/A	PROJECT NO. N/A
VERT. SCALE N/A	DATE 05/19/2021
DRAWN BY CGK	DESIGNED BY AOB
DRAWING NO. C1.1	SHEET NO. 02 of 02