


UNDERDRAIN DETAIL

NTS

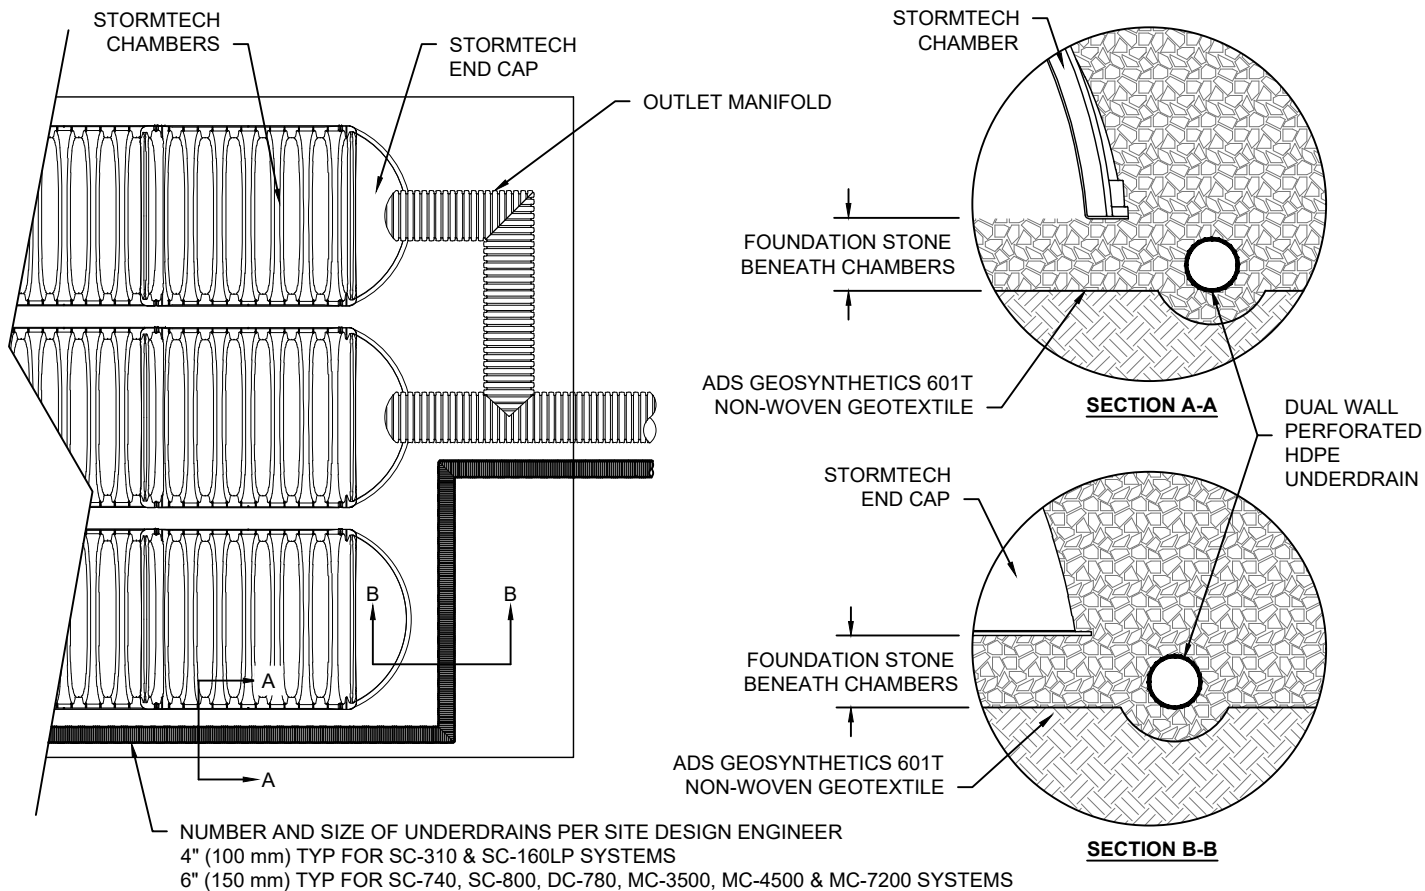

4640 TRUEMAN BLVD
HILLIARD, OH 43026

StormTech[®]
Chamber System

UNDERDRAIN DETAIL
STORMTECH CHAMBER SYSTEM

DATE: 11/14/23 DRAWN: JLM CHECKED: CJJD

PROJECT #:

THIS DRAWING HAS BEEN PREPARED BASED ON INFORMATION PROVIDED TO ADS UNDER THE DIRECTION OF THE SITE DESIGN ENGINEER OR OTHER PROJECT REPRESENTATIVE. THE SITE DESIGN ENGINEER SHALL REVIEW THIS DRAWING PRIOR TO CONSTRUCTION. IT IS THE ULTIMATE RESPONSIBILITY OF THE SITE DESIGN ENGINEER TO ENSURE THAT THE PRODUCT(S) DEPICTED AND ALL ASSOCIATED DETAILS MEET ALL APPLICABLE LAWS, REGULATIONS, AND PROJECT REQUIREMENTS.

888-892-2694
WWW.STORMTECH.COM