


# H-20 HIGH CAPACITY CHAMBER SYSTEM TRENCH DETAIL (NOT TO SCALE)

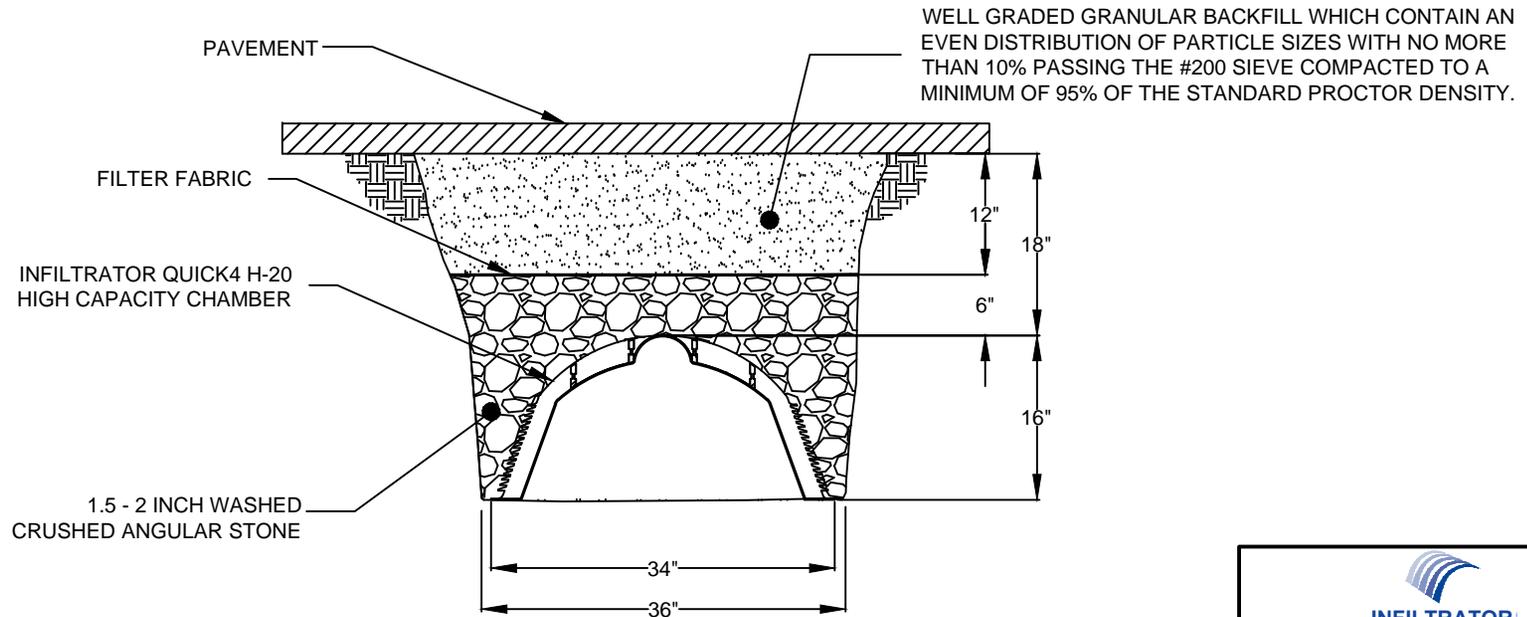

**INFILTRATOR**  
water technologies

INFILTRATOR WATER TECHNOLOGIES  
4 Business Park Rd. Old Saybrook, CT 06475  
(800) 221-4436

H-20 HIGH CAPACITY CHAMBER SYSTEM  
TRENCH DETAIL

Drawn by:	Date:
Scale: NOT TO SCALE	Sheet: 1 of 1