


Q:\Tech Resources New\SI Products\Tanks\EZ-Set\30_inch lid

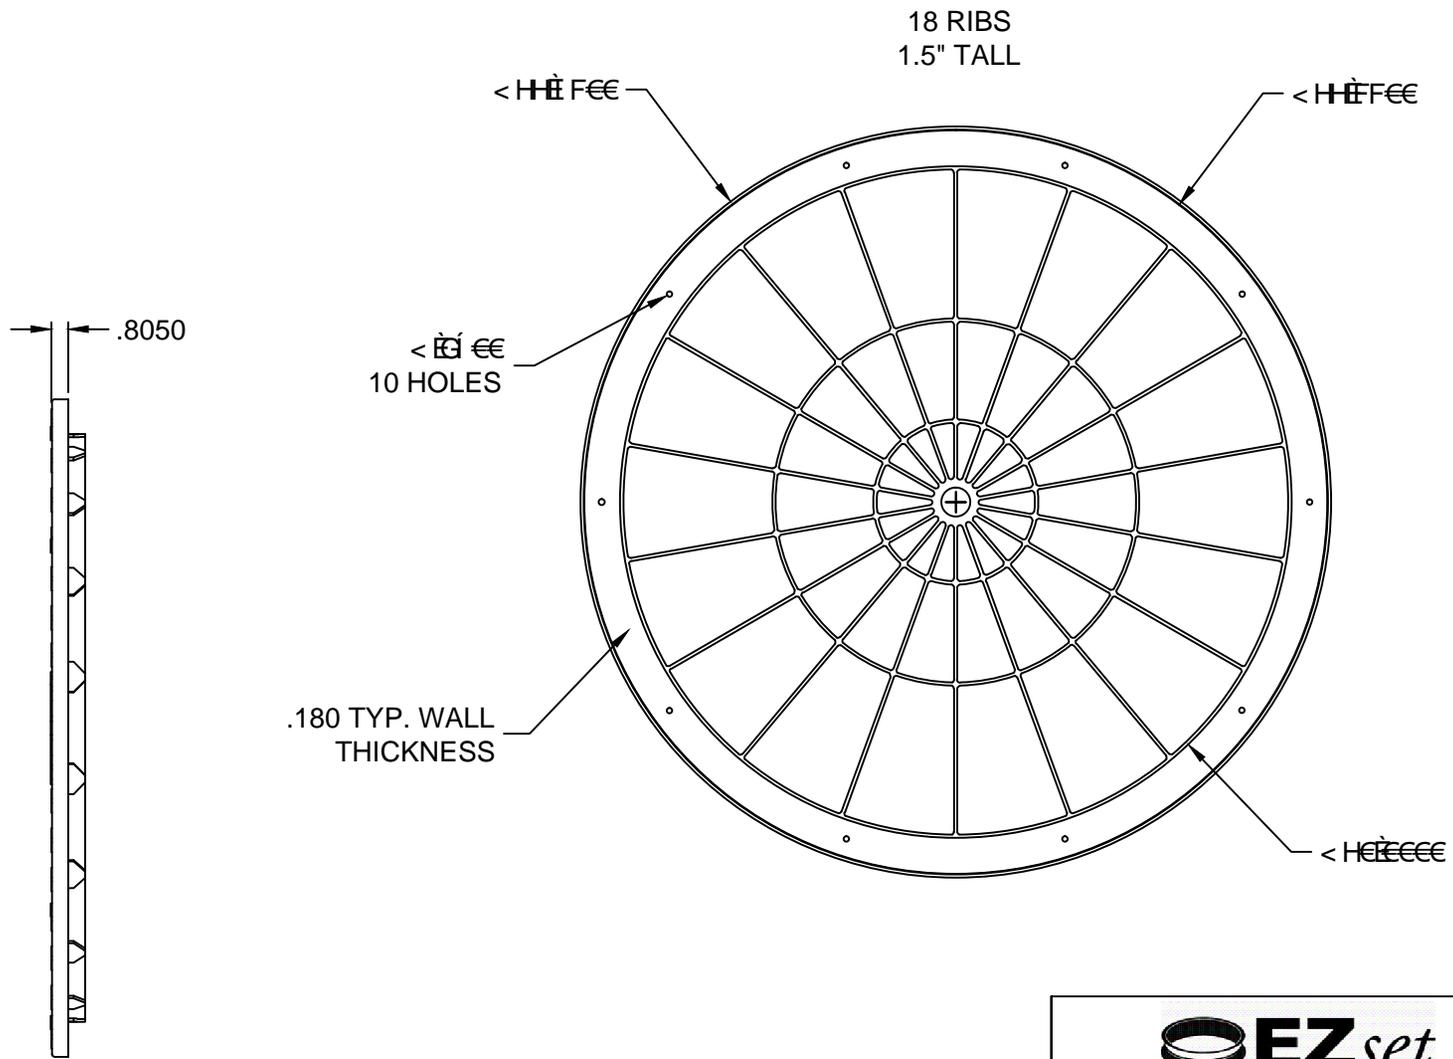

INFILTRATOR WATER TECHNOLOGIES
6 Business Park Rd. Old Saybrook, CT 06475
(800) 221-4436

EZ-SET 30 INCH LID

Drawn by: RWD	DWG NO. 1	Date: 12-16-09
SCALE NOT TO SCALE	Checked by: DFH	SHEET 1 of 1