


INFILTRATOR WATER TECHNOLOGIES

HIGH CAPACITY H-20 CHAMBER


PRODUCT SPECIFICATION

(NOT TO SCALE)


TOP VIEW

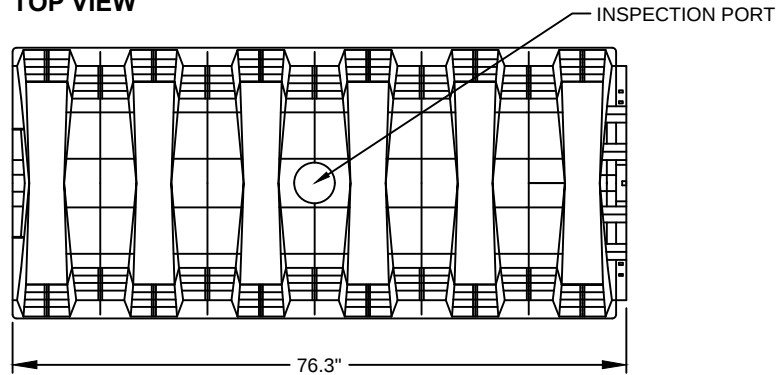


SIDE VIEW

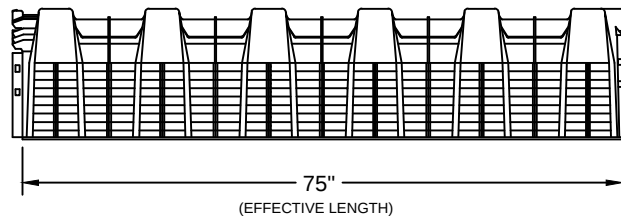

END VIEW

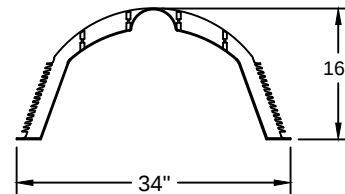

POSILOCK ENDPLATE

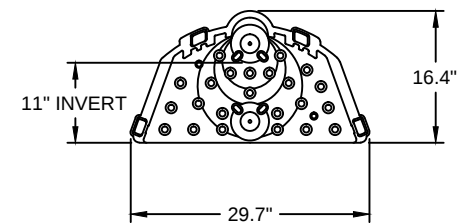

INFILTRATOR WATER TECHNOLOGIES
4 Business Park Rd. Old Saybrook, CT 06475
(800) 221-4436

HIGH CAPACITY H-20 CHAMBER
PRODUCT SPECIFICATION

Drawn by: EMB		Date: 06/08/2016
Scale: NOT TO SCALE	Checked by: DJL	Sheet: 1 of 1