

NOTES:

- HIGH DENSITY POLYETHYLENE PIPE SHALL MEET AASHTO M294 OR ASTM F2306. DUAL WALL POLYPROPYLENE PIPE SHALL MEET AASHTO M330 (TYPE S) AND ASTM F2881.
- ALL PIPE SYSTEMS SHALL BE INSTALLED IN ACCORDANCE WITH ASTM D2321, "STANDARD PRACTICE FOR UNDERGROUND INSTALLATION OF THERMOPLASTIC PIPE FOR SEWERS AND OTHER GRAVITY FLOW APPLICATIONS", LATEST ADDITION.
- MEASURES SHOULD BE TAKEN TO PREVENT MIGRATION OF NATIVE FINES INTO BACKFILL MATERIAL, WHEN REQUIRED. ALL OPEN-GRADED (POORLY GRADED) BACKFILL SHALL BE WRAPPED WITH 8 OZ. (MINIMUM) WOVEN GEOTEXTILE FABRIC AND MEETS ENGINEER'S RECOMMENDATIONS.
- FOUNDATION:** WHERE THE TRENCH BOTTOM IS UNSTABLE, THE CONTRACTOR SHALL EXCAVATE UNSUITABLE MATERIAL TO THE REQUIRED DEPTH AND REPLACE WITH SUITABLE MATERIAL AS SPECIFIED BY THE DESIGN ENGINEER. DEPTH OF FOUNDATION IMPROVEMENT MAY BE REDUCED BY USE OF GEOTEXTILE FABRIC AND GRID. REQUIRED TRENCH WIDTH MAY INCREASE WHEN FOUNDATION MATERIAL IS MODIFIED.
- BEDDING:** SUITABLE MATERIAL SHALL BE ASTM D2321 CLASS I OR II. MINIMUM BEDDING THICKNESS SHALL BE 4" (100mm) FOR 12"-24" (300mm-600mm); 6" (150mm) FOR 30"-60" (750mm-1500mm). THE MIDDLE THIRD OF THE BEDDING SHALL BE LOOSE AND UNIFORM IN DEPTH AND CONSISTANCY. AFTER PIPE IS IN PLACE, COMPACT BEDDING TO EMBEDMENT BACKFILL STANDARDS.
- EMBEDMENT BACKFILL:** SUITABLE MATERIAL SHALL BE ASTM D2321 CLASS I OR II UNLESS STATED OTHERWISE BY THE DESIGN ENGINEER. MINIMUM COMPACTION SHALL BE:

CLASS I, COMPACT IN PLACE, 8" LOOSE LIFTS WITH JUMPING JACK OR SMALL VIBRATORY COMPACTOR
CLASS II, COMPACT IN PLACE, 8" LOOSE LIFTS TO MIN. 95% STANDARD PROCTOR DENSITY
- THE CONTRACTOR SHOULD PROVIDE DOCUMENTATION FOR MATERIAL SPECIFICATIONS TO DESIGN ENGINEER.
- AS BACKFILL IS BEING PLACED, WORK BACKFILL INTO HAUNCH ZONE BY SHOVELING IN PLACE AND DIAGONALLY WALKING (STOMPING) THE SOIL INTO THE HAUNCH ZONE. THIS EFFORT WILL MAKE VERTICAL COMPACTION MORE EFFECTIVE.

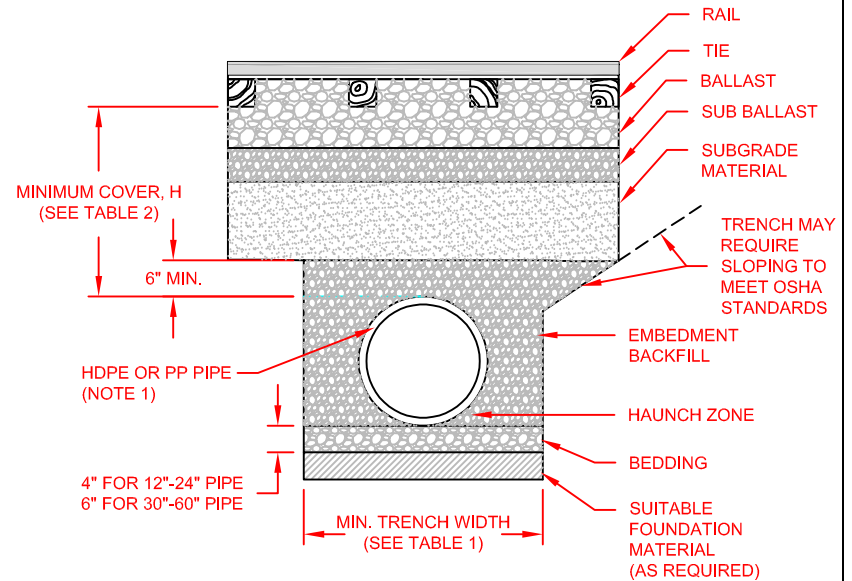


TABLE 1
RECOMMENDED MINIMUM TRENCH WIDTHS

PIPE DIAM.	MIN. TRENCH WIDTH
4" (100mm)	21" (533mm)
6" (150mm)	23" (584mm)
8" (200mm)	26" (660mm)
10" (250mm)	28" (711mm)
12" (300mm)	30" (762mm)
15" (375mm)	34" (864mm)
18" (450mm)	39" (991mm)
24" (600mm)	48" (1219mm)
30" (750mm)	56" (1422mm)
36" (900mm)	64" (1626mm)
42" (1050mm)	72" (1829mm)
48" (1200mm)	80" (2032mm)
60" (1500mm)	96" (2438mm)

4"-10" ONLY AVAILABLE FOR HDPE

TABLE 2
MINIMUM RECOMMENDED COVER^{1,3} BASED ON RAILWAY LOADING CONDITIONS

PIPE DIAM.	COOPER E-80 ²
UP TO 24" (600mm)	24" (610mm)
30" - 36" (750mm-900mm)	36" (914mm)
42" - 60" (1050mm-1500mm)	48" (1219mm)

- COVER IS MEASURED FROM TOP OF PIPE TO BOTTOM OF RAILWAY TIE.
- LOADS GREATER THAN E-80 LOAD MAY REQUIRE ADDITIONAL COVER.
- MINIMUM COVER MAY BE INCREASED TO PREVENT PIPE DAMAGE DUE TO ROUTINE TRACK MAINTENANCE.

© 2024 ADS, INC.

ADVANCED DRAINAGE SYSTEMS, INC. ("ADS") HAS PREPARED THIS DETAIL BASED ON INFORMATION PROVIDED TO ADS. THIS DRAWING IS INTENDED TO DEPICT THE COMPONENTS AS REQUESTED. ADS HAS NOT PERFORMED ANY ENGINEERING OR DESIGN SERVICES FOR THIS PROJECT. NOR HAS ADS INDEPENDENTLY VERIFIED THE INFORMATION SUPPLIED. THE INSTALLATION DETAILS PROVIDED HEREIN ARE GENERAL RECOMMENDATIONS AND ARE NOT SPECIFIC FOR THIS PROJECT. THE DESIGN ENGINEER SHALL REVIEW THESE DETAILS PRIOR TO CONSTRUCTION. IT IS THE DESIGN ENGINEERS RESPONSIBILITY TO ENSURE THE DETAILS PROVIDED HEREIN MEETS OR EXCEEDS THE APPLICABLE NATIONAL, STATE, OR LOCAL REQUIREMENTS AND TO ENSURE THAT THE DETAILS PROVIDED HEREIN ARE ACCEPTABLE FOR THIS PROJECT.

**RAILWAY TRENCH INSTALLATION
DETAIL (HDPE OR PP)**

DRAWING NUMBER: STD-107C



4640 TRUEMAN BLVD
HILLIARD, OHIO 43026

DRAWN BY: CKM
DATE: 7/20/15
CHK'D BY:
SCALE: NTS
SHEET: 1 OF 1