


NYLOPLAST 12" UNIVERSAL INLINE DRAIN - SHALLOW INSTALLATION

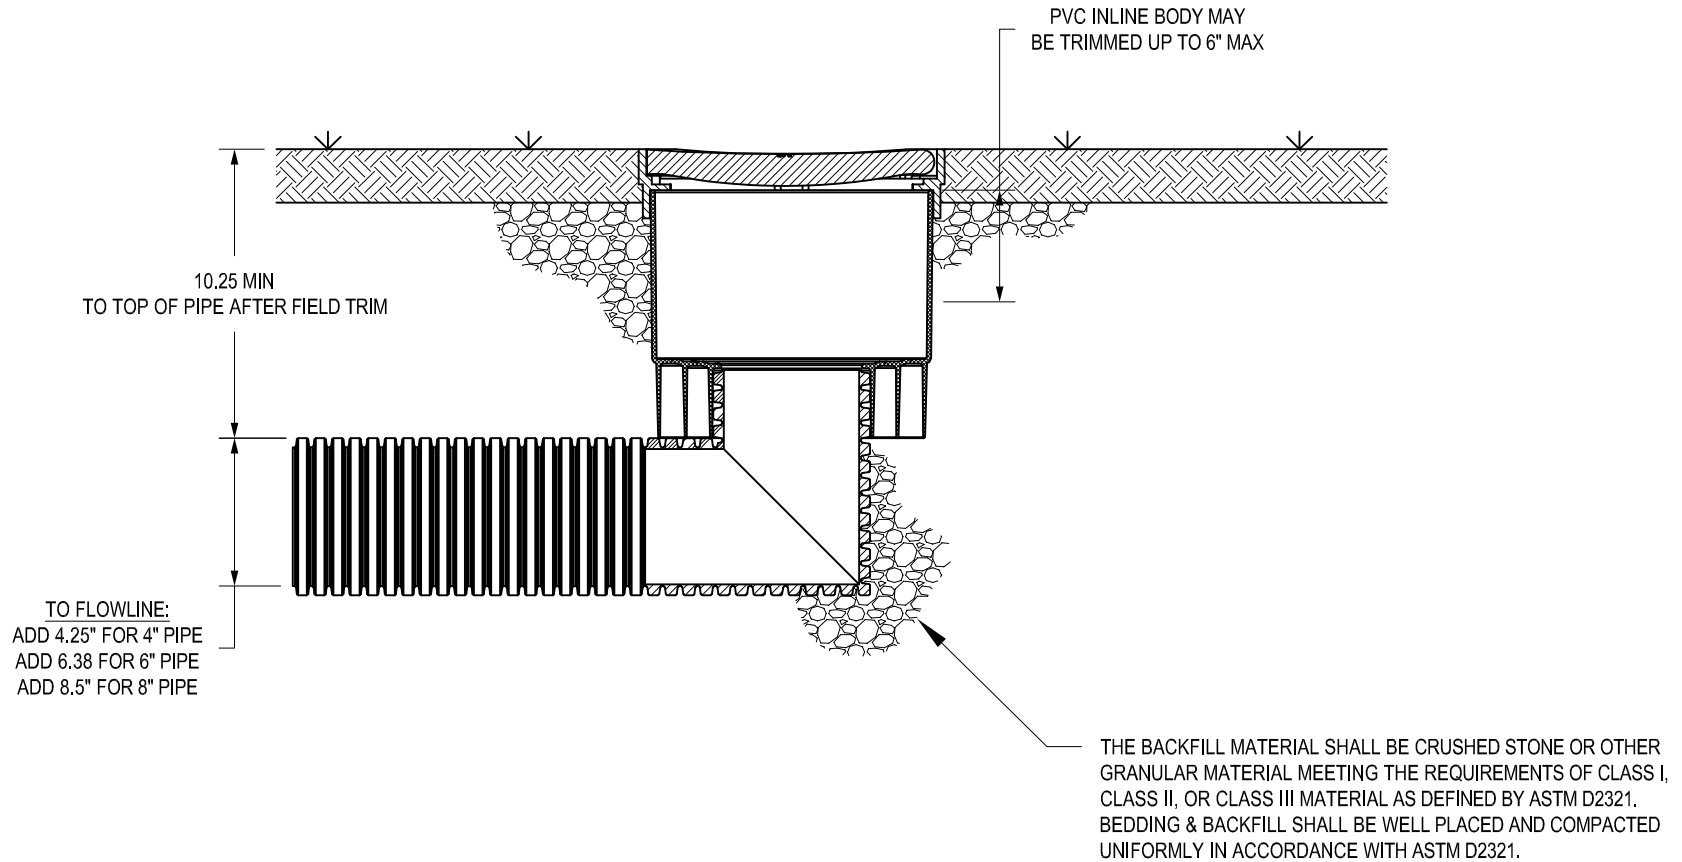

1 - REFER TO NYLOPLAST DETAILS 7003-110-158 AND 7003-110-159 FOR FULL INSTALLATION GUIDELINES.

THIS PRINT DISCLOSES SUBJECT MATTER IN WHICH NYLOPLAST HAS PROPRIETARY RIGHTS. THE RECEIPT OR POSSESSION OF THIS PRINT DOES NOT CONFER, TRANSFER, OR LICENSE THE USE OF THE DESIGN OR TECHNICAL INFORMATION SHOWN HEREIN REPRODUCTION OF THIS PRINT OR ANY INFORMATION CONTAINED HEREIN, OR MANUFACTURE OF ANY ARTICLE HEREFROM, FOR THE DISCLOSURE TO OTHERS IS FORBIDDEN, EXCEPT BY SPECIFIC WRITTEN PERMISSION FROM NYLOPLAST.

©2021 NYLOPLAST

DRAWN BY	JJC	MATERIAL	
DATE	10-20-21		
APPD BY	JJC	PROJECT NO./NAME	
DATE	10-20-21		
DWG SIZE	A	SCALE	1:20 SHEET 1 OF 1



ADS
Nyloplast

3130 VERONA AVE
BUFORD, GA 30518
PHN (770) 932-2443
FAX (770) 932-2490
www.nyloplast-us.com

TITLE
12" NYLOPLAST UNIVERSAL INLINE DRAIN
SHALLOW BURIAL GUIDELINES

DWG NO.	7003-110-160	REV	A
---------	--------------	-----	---