


NYLOPLAST STRUCTURE WITH DUCTILE IRON BASE PLATE

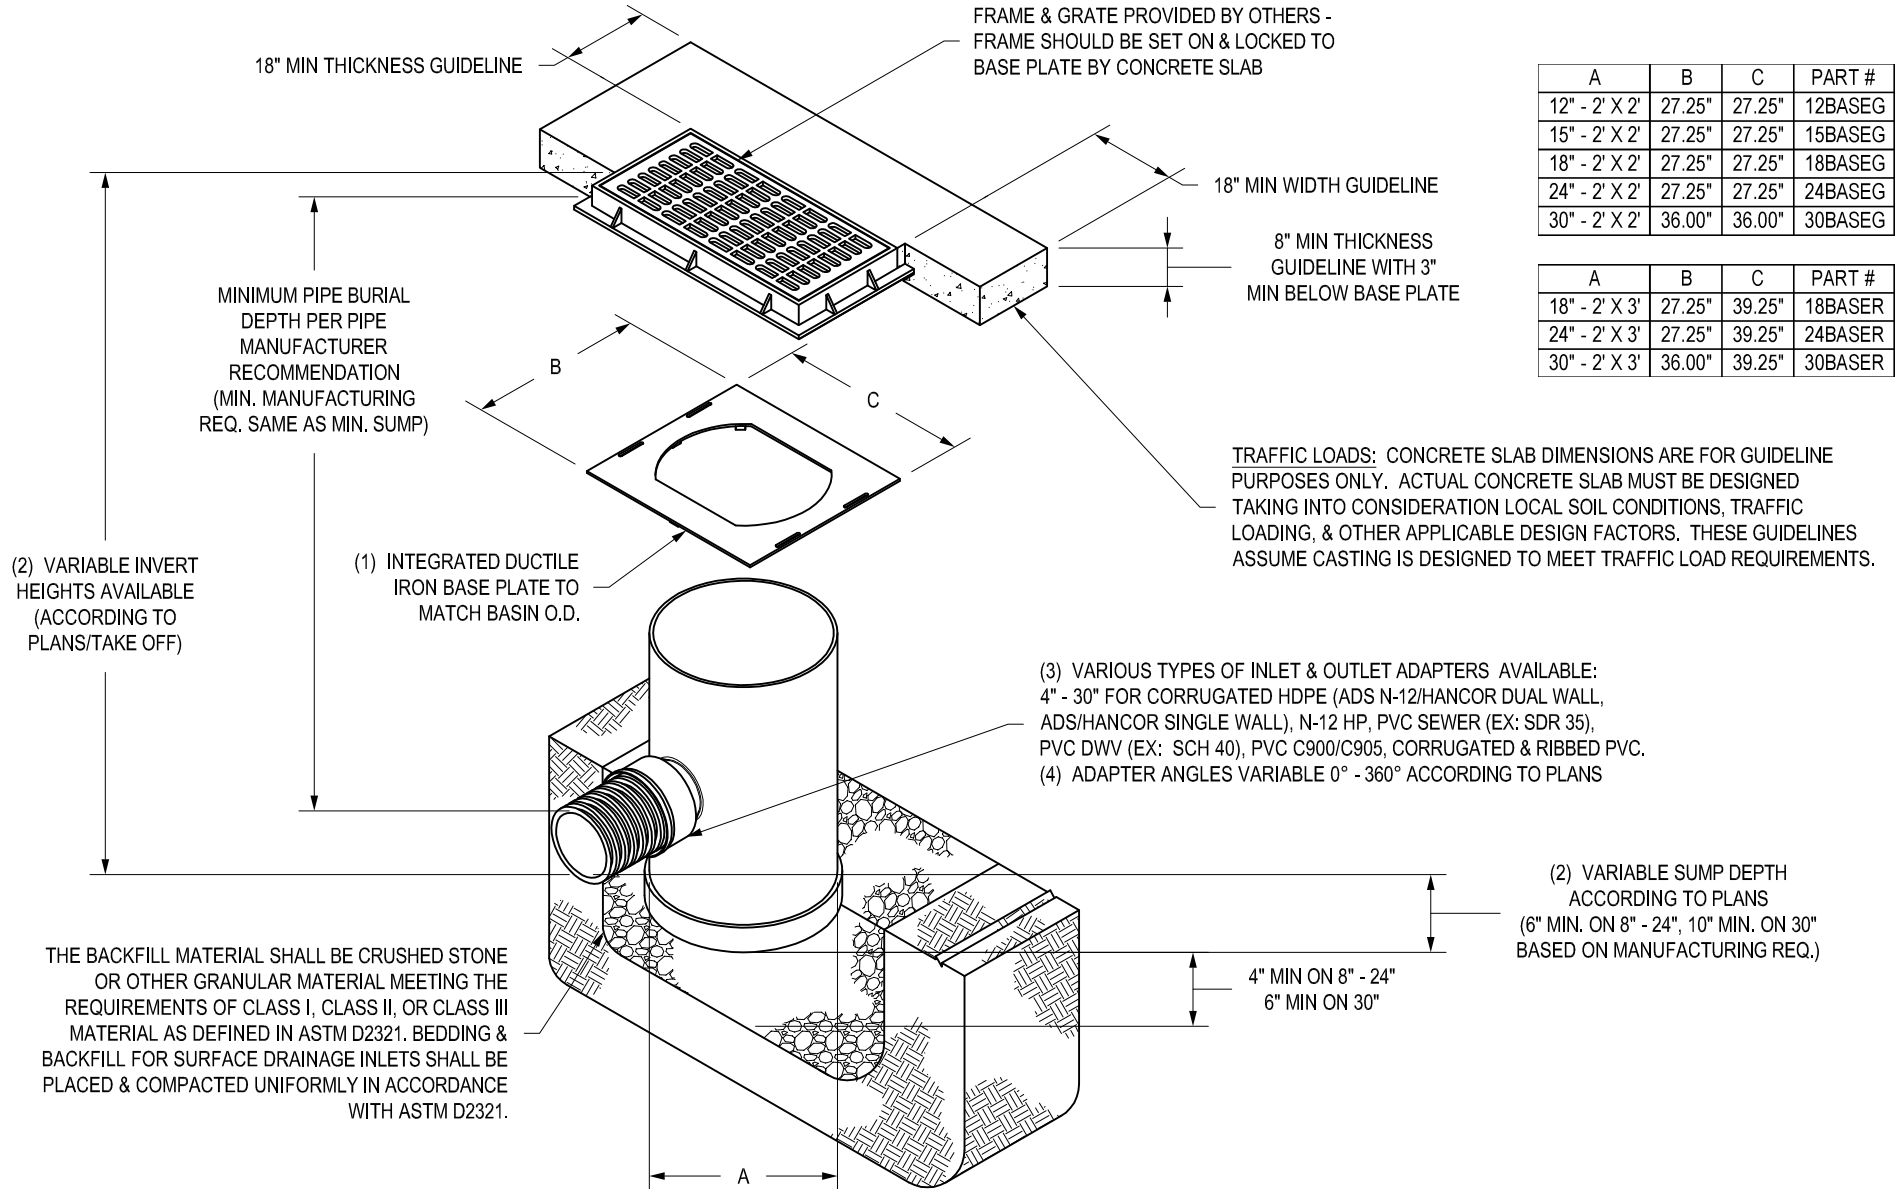

A	B	C	PART #
12" - 2' X 2'	27.25"	27.25"	12BASEG
15" - 2' X 2'	27.25"	27.25"	15BASEG
18" - 2' X 2'	27.25"	27.25"	18BASEG
24" - 2' X 2'	27.25"	27.25"	24BASEG
30" - 2' X 2'	36.00"	36.00"	30BASEG


A	B	C	PART #
18" - 2' X 3'	27.25"	39.25"	18BASER
24" - 2' X 3'	27.25"	39.25"	24BASER
30" - 2' X 3'	36.00"	39.25"	30BASER

- 1 - BASE PLATES SHALL BE DUCTILE IRON PER ASTM A536 GRADE 70-50-05
- 2 - DRAIN BASIN TO BE CUSTOM MANUFACTURED ACCORDING TO PLAN DETAILS. RISERS ARE NEEDED FOR BASINS OVER 84" DUE TO SHIPPING RESTRICTIONS. SEE DRAWING NO. 7001-110-065.
- 3 - DRAINAGE CONNECTION STUB JOINT TIGHTNESS SHALL CONFORM TO ASTM D3212 FOR CORRUGATED HDPE (ADS N-12/HANCOR DUAL WALL), N-12 HP, & PVC SEWER (4" - 24").
- 4 - ADAPTERS CAN BE MOUNTED ON ANY ANGLE 0° TO 360°. TO DETERMINE MINIMUM ANGLE BETWEEN ADAPTERS SEE DRAWING NO. 7001-110-012.

THIS PRINT DISCLOSES SUBJECT MATTER IN WHICH NYLOPLAST HAS PROPRIETARY RIGHTS. THE RECEIPT OR POSSESSION OF THIS PRINT DOES NOT CONFER, TRANSFER, OR LICENSE THE USE OF THE DESIGN OR TECHNICAL INFORMATION SHOWN HEREIN REPRODUCTION OF THIS PRINT OR ANY INFORMATION CONTAINED HEREIN, OR MANUFACTURE OF ANY ARTICLE HEREFROM, FOR THE DISCLOSURE TO OTHERS IS FORBIDDEN, EXCEPT BY SPECIFIC WRITTEN PERMISSION FROM NYLOPLAST.

©2013 NYLOPLAST

DRAWN BY	EBC	MATERIAL
DATE	03-28-06	
REVISED BY	NMH	PROJECT NO./NAME
DATE	03-16-16	
DWG SIZE	A	SCALE 1:40 SHEET 1 OF 1



ADS
Nyloplast

3130 VERONA AVE
 BUFORD, GA 30518
 PHN (770) 932-2443
 FAX (770) 932-2490
www.nyloplast-us.com

TITLE	DRAIN BASIN WITH DUCTILE IRON BASE PLATE & FRAME & GRATE PROVIDED BY OTHERS		
DWG NO.	7001-110-186	REV	F