


# **INFILTRATOR WATER TECHNOLOGIES H-20 HIGH CAPACITY CHAMBER SYSTEM TYPICAL BED DETAIL** (NOT TO SCALE)

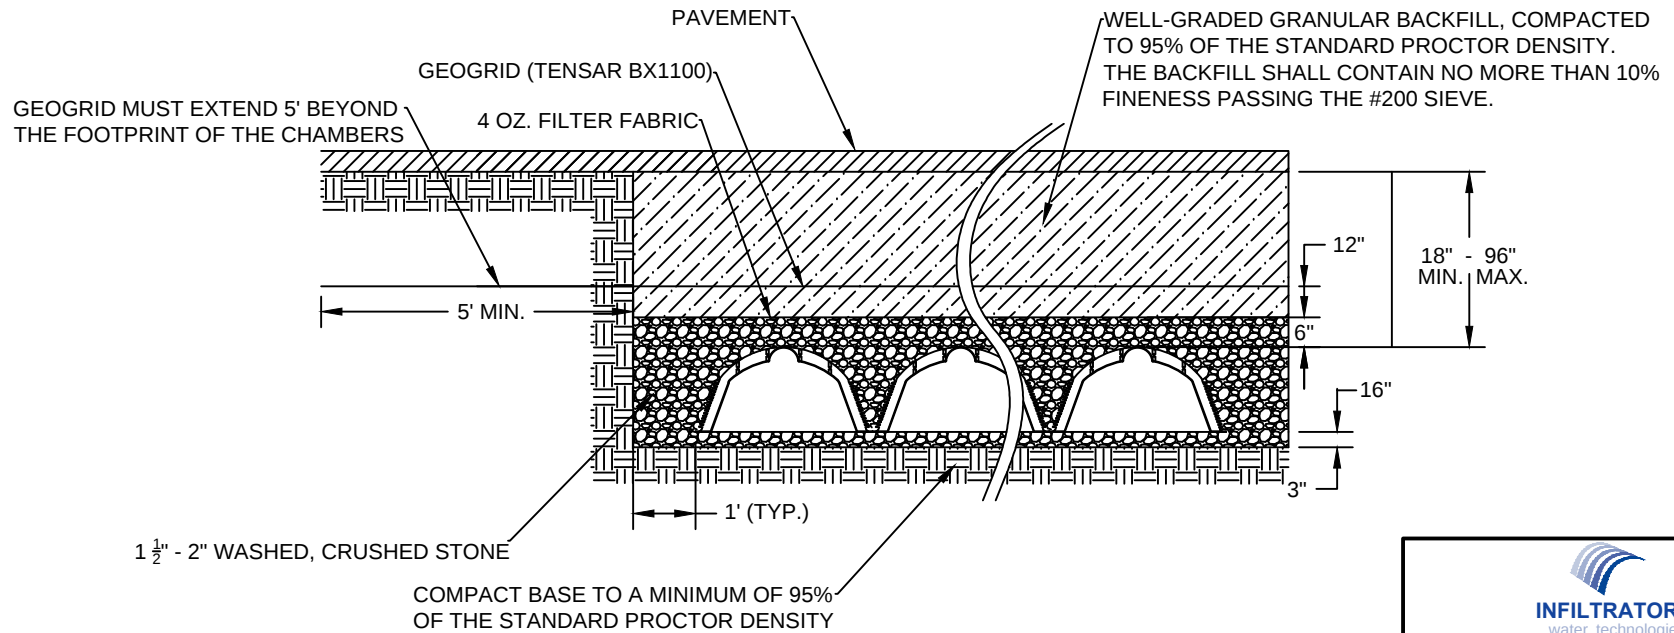

**INFILTRATOR®**  
water technologies

INFILTRATOR WATER TECHNOLOGIES  
4 Business Park Rd. Old Saybrook, CT 06475  
(800) 221-4436

H-20 HIGH CAPACITY CHAMBER SYSTEM  
TYPICAL BED DETAIL

|                     |                           |
|---------------------|---------------------------|
| Drawn by: CGK       | Date: 6/14/16             |
| Scale: NOT TO SCALE | Checked by: Sheet: 1 of 1 |