
## IGENTITLE-RU

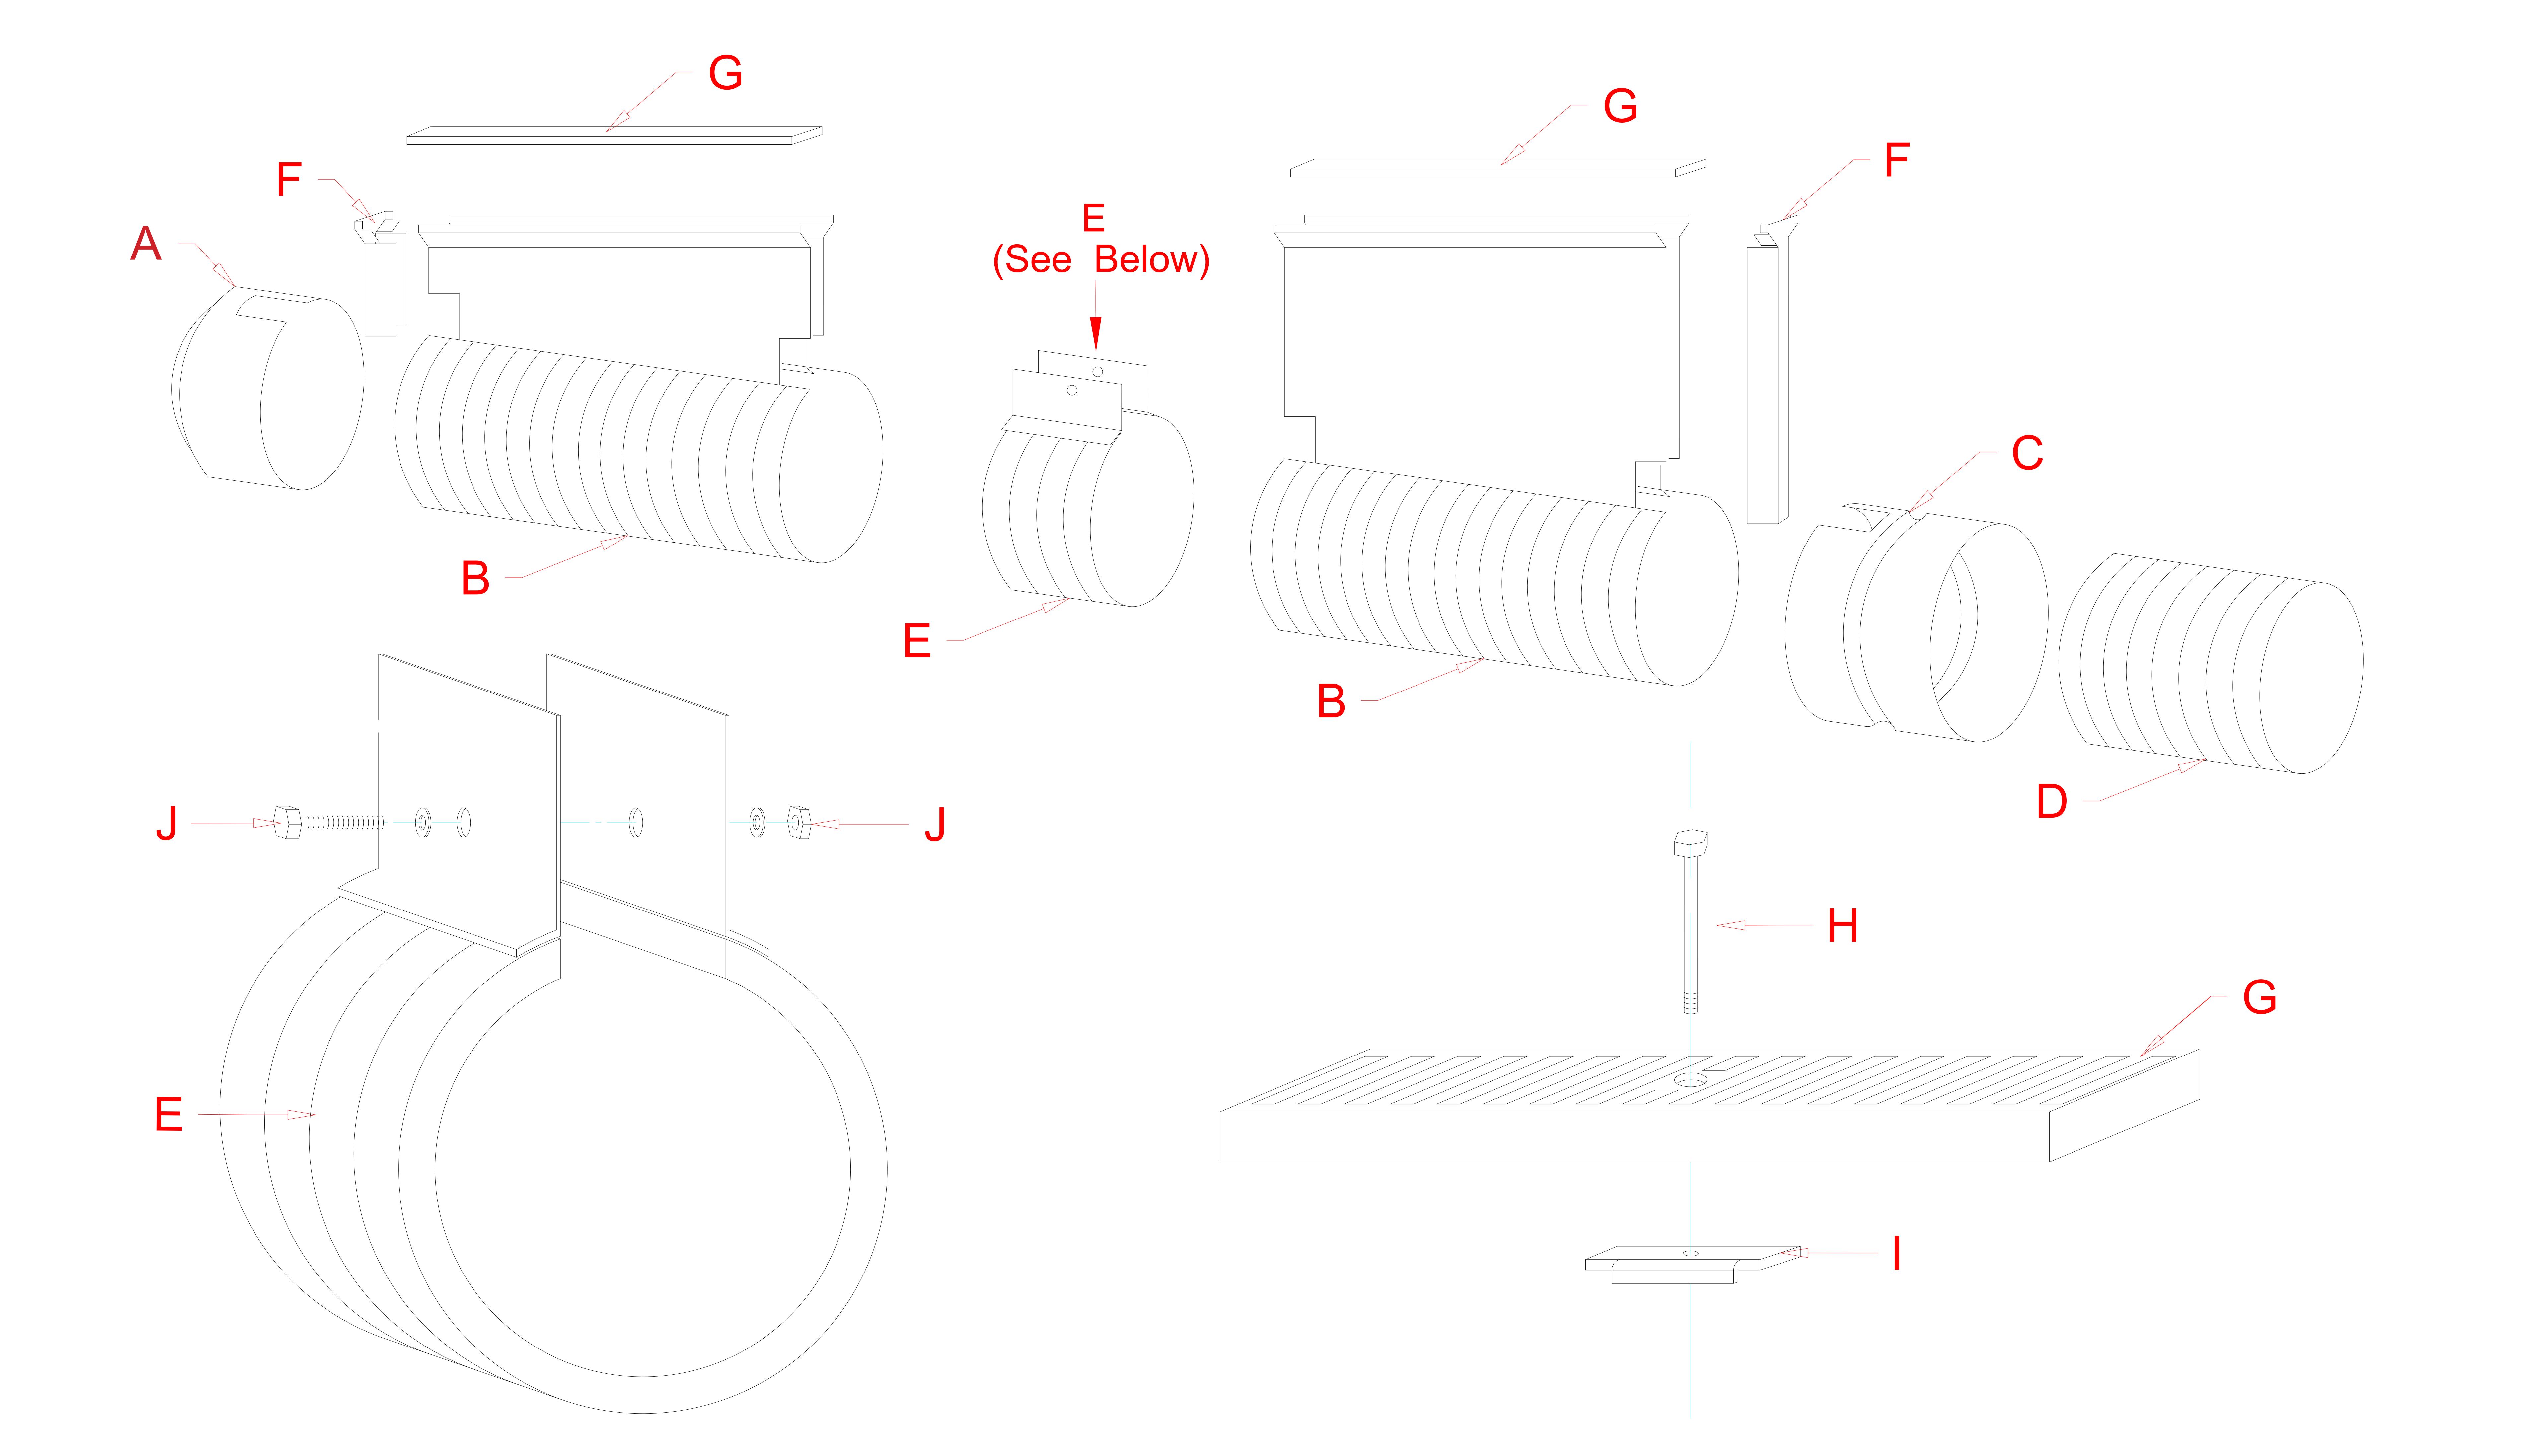

- A. Duraslot XL End Cap
- B. Duraslot XL Pipe
- C. Duraslot XL Adapter
- D. ADS N-12 HDPE or HP Storm Pipe or Plain End Fitting
- E. Duraslot XL Coupler Band
- F. Duraslot XL Slot Cap
- G. 127 mm Wide Grate (Provided by ADS or Other)
- H.  $\frac{5}{16}$ " 18 Locking Bolt (Bolt Design Varies by Grate Design)

- Locking Plate with  $\frac{5}{16}$ " 18 Nut
- J. Hex Head Assembly Kit:
  - <sup>5</sup>/<sub>16</sub>" Hex Head Screw x 3<sup>1</sup>/<sub>2</sub>" Long w/
  - (2) Washers &  $\frac{5}{16}$ " Hex Nut

NOTE: - Slot height may vary per project

- Each Cap (A) & Adapter (C) comes with an End Plate (F).
- Coupler Band (E) comes with a Hex Head Assembly Kit (J)

© 2024 ADS, INC. MM/DD/YY CHK'D DESCRIPTION ADVANCED DRAINAGE SYSTEMS, INC. ("ADS") HAS PREPARED THIS DETAIL BASED ON INFORMATION PROVIDED TO ADS. THIS DRAWING IS INTENDED TO DEPICT THE COMPONENTS AS REQUESTED. ADS HAS NOT PERFORMED ANY ENGINEERING OR DESIGN SERVICES FOR THIS 2024-09-30 PROJECT, NOR HAS ADS INDEPENDENTLY VERIFIED THE INFORMATION SUPPLIED. THE INSTALLATION DETAILS PROVIDED HEREIN ARE GENERAL Duraslot XL 4640 TRUEMAN BLVD RECOMMENDATIONS AND ARE NOT SPECIFIC FOR THIS PROJECT. THE DESIGN ENGINEER SHALL REVIEW THESE DETAILS PRIOR TO HILLIARD, OHIO 43026 Assembly CONSTRUCTION. IT IS THE DESIGN ENGINEERS RESPONSIBILITY TO ENSURE THE DETAILS PROVIDED HEREIN MEETS OR EXCEEDS THE APPLICABLE NATIONAL, STATE, OR LOCAL REQUIREMENTS AND TO ENSURE THAT THE DETAILS PROVIDED HEREIN ARE ACCEPTABLE FOR THIS Advanced Drainage Systems, Inc. STD-1480B C DRAWING NUMBER: 1 OF 1