


- NOTES:
1. INSTALL TANK, ECOFILTER, AND CONTROL PANEL PER INSTALLATION INSTRUCTIONS.
 2. THE INLET CAN BE RAISE A MAXIMUM OF 1" TO 48" TO PROVIDE A GREATER VOLUME

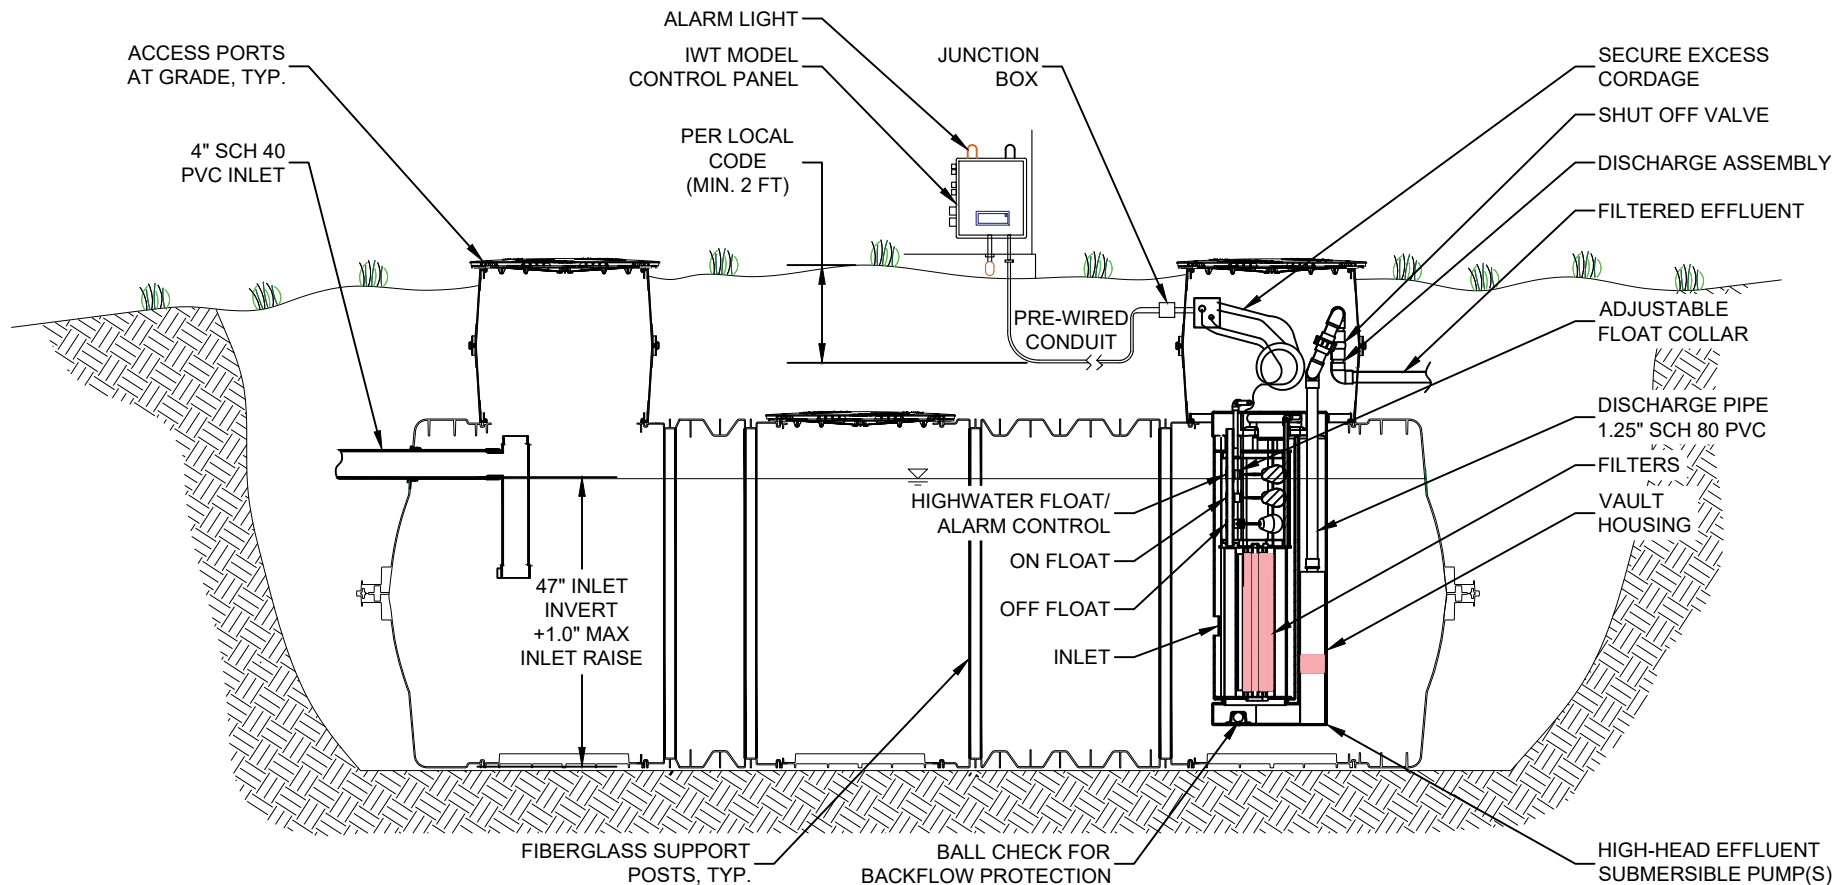

INFILTRATOR WATER TECHNOLOGIES, LLC
 4 BUSINESS PARK RD, OLD SAYBROOK, CT 06475
 WWW.INFILTRATORWATER.COM
 PHONE: (800) 221-4436 / EMAIL: INFO@INFILTRATORWATER.COM

ECOFILTER

ECOFILTER PUMP VAULT 49"
 INSTALL WITH IM-1530 TANK

PART NO.	P/N
DATE	04/22/2025
SCALE	1:30
SHEET NO.	01 of 01