
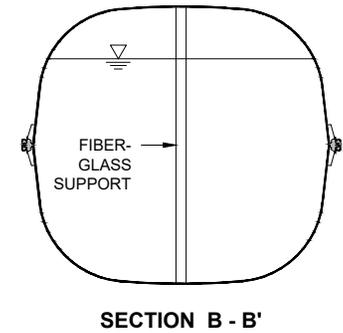
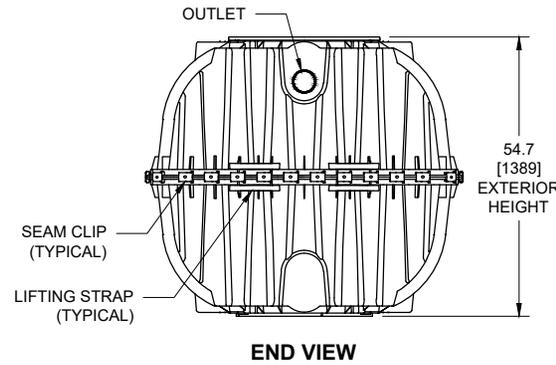


TANK EXTERIOR	
LENGTH	127.0 [3226]
WIDTH	62.2 [1580]
HEIGHT	54.7 [1389]


LIQUID DEPTH	44.0 [1118]
INVERT DROP	3.0 [76]
FREEBOARD	10.2 [260]

TOTAL CAPACITY	1287 GAL [4872 L]
WORKING VOLUME	1094 GAL [4141 L]

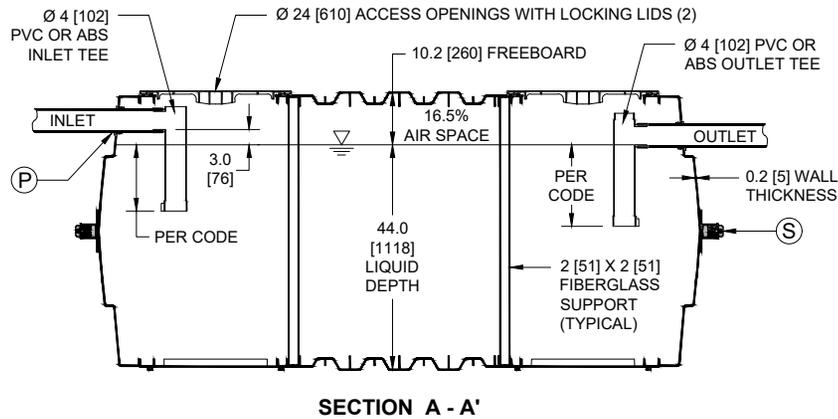

**NOTES:**

- ALL DRAWING DIMENSIONS IN INCHES [MILLIMETERS] OR AS NOTED.
- EXTERIOR OF ACCESS OPENING LID INCLUDES THE FOLLOWING WARNING IN ENGLISH, FRENCH & SPANISH: "DANGER DO NOT ENTER: POISON GASES."
- TANK MARKINGS WILL INCLUDE: MANUFACTURER NAME, MODEL NUMBER, LIQUID CAPACITY, DATE OF MANUFACTURE, MAXIMUM BURIAL DEPTH, INLET, AND OUTLET.
- MAXIMUM BURIAL DEPTH IS 48 in [1219 mm].
- MINIMUM BURIAL DEPTH IS 6 in [152 mm].
- TANK IS FOR NON-TRAFFIC APPLICATIONS.
- AIRSPACE IS 16.5%.
- OUTLET TEE IS COMPATIBLE WITH AN EFFLUENT FILTER.
- INTERIOR LENGTH TO WIDTH RATIO IS 2.3:1 (118.8-INCH LENGTH / 51.7-INCH WIDTH = 2.3).



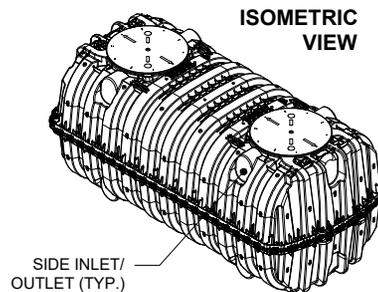




**INFILTRATOR WATER TECHNOLOGIES**  
4 Business Park Rd. Old Saybrook, CT 06475  
(800) 221-4436

**INFILTRATOR IM-1060 TANK  
1-COMPARTMENT CONFIGURATION**




Drawn by: EMB	Date: 08/05/2013
Scale: NOT TO SCALE	Checked by: DFH
Sheet: 1 of 1	

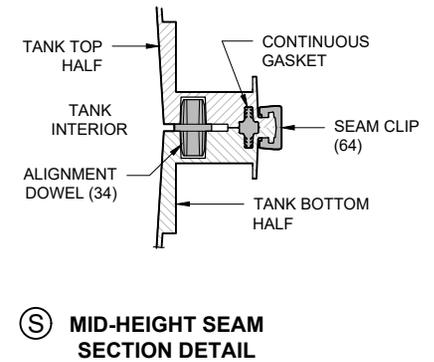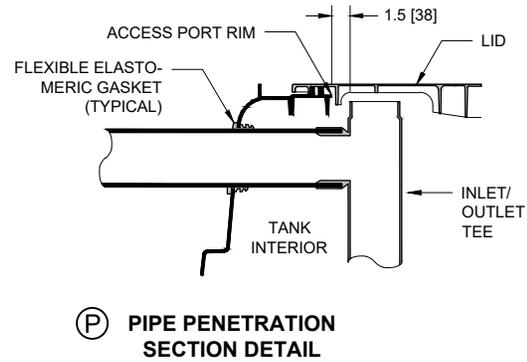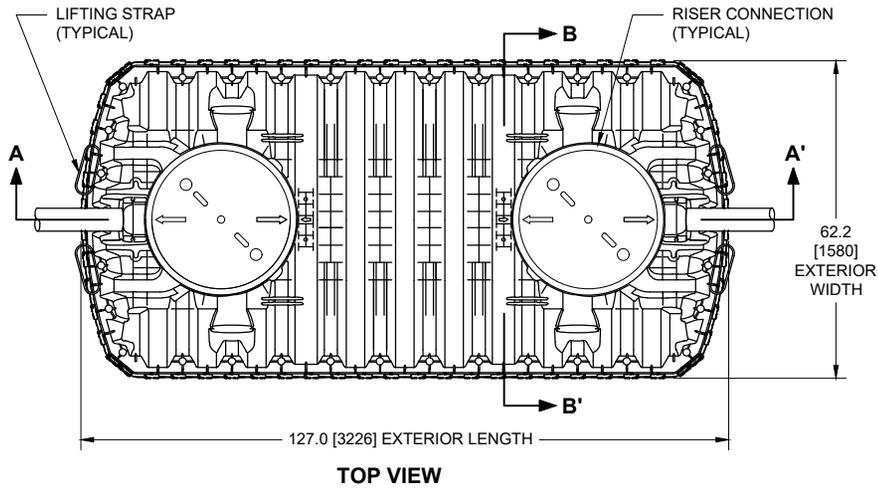

TANK EXTERIOR	
LENGTH	127.0 [3226]
WIDTH	62.2 [1580]
HEIGHT	54.7 [1389]


LIQUID DEPTH	44.0 [1118]
INVERT DROP	3.0 [76]
FREEBOARD	10.2 [260]

TOTAL CAPACITY	1287 GAL [4872 L]
WORKING VOLUME	1094 GAL [4141 L]
COMPARTMENT A VOL.	733 GAL [2775 L]
COMPARTMENT B VOL.	361 GAL [1366 L]

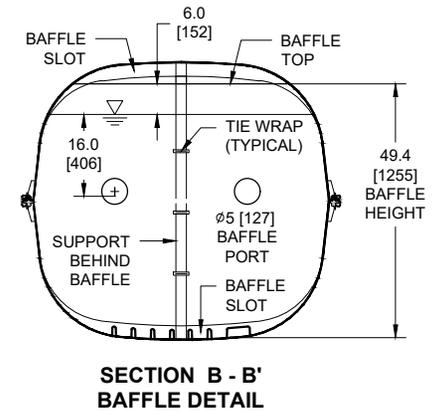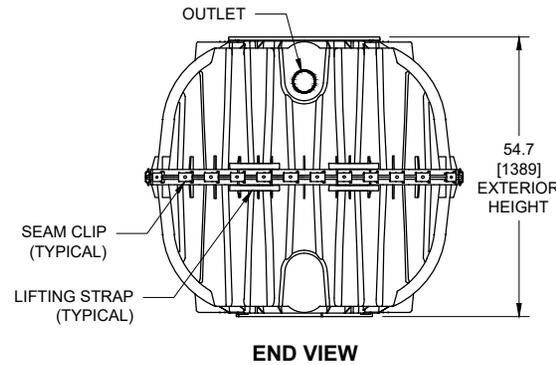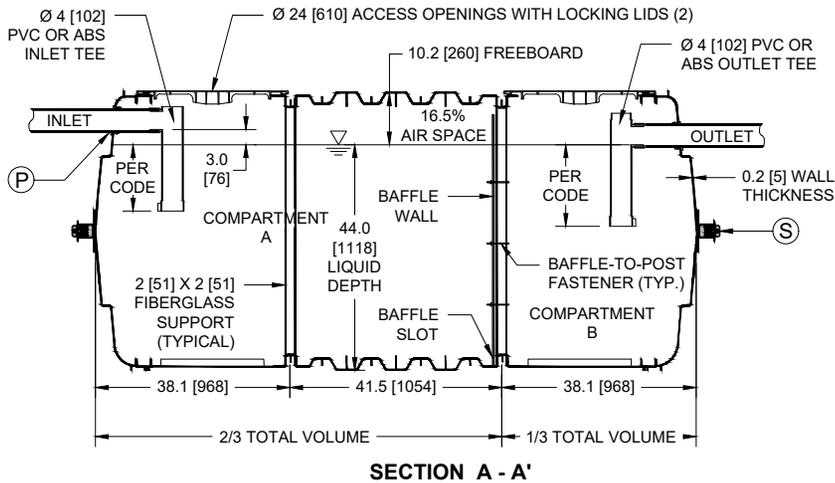

**NOTES:**

- ALL DRAWING DIMENSIONS IN INCHES (MILLIMETERS) OR AS NOTED.
- EXTERIOR OF ACCESS OPENING LID INCLUDES THE FOLLOWING WARNING IN ENGLISH, FRENCH & SPANISH: "DANGER DO NOT ENTER: POISON GASES."
- TANK MARKINGS WILL INCLUDE: MANUFACTURER NAME, MODEL NUMBER, LIQUID CAPACITY, DATE OF MANUFACTURE, MAXIMUM BURIAL DEPTH, INLET, AND OUTLET.
- MAXIMUM BURIAL DEPTH IS 48 in [1219 mm].
- MINIMUM BURIAL DEPTH IS 6 in [152 mm].
- TANK IS FOR NON-TRAFFIC APPLICATIONS.
- AIRSPACE IS 16.5%.
- OUTLET TEE IS COMPATIBLE WITH AN EFFLUENT FILTER.
- INTERIOR LENGTH TO WIDTH RATIO IS 2.3:1 (118.8-INCH LENGTH / 51.7-INCH WIDTH = 2.3).
- FREE VENT AREA BETWEEN TOP OF BAFFLE WALL AND BOTTOM OF TOP BAFFLE SLOT IS 39.7 in<sup>2</sup>.
- BAFFLE WALL THICKNESS IS 0.31 in [8 mm].

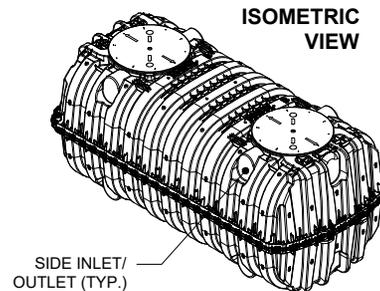



**INFILTRATOR WATER TECHNOLOGIES**  
 4 Business Park Rd. Old Saybrook, CT 06475  
 (800) 221-4436

---

INFILTRATOR IM-1060 TANK  
 2-COMPARTMENT CONFIGURATION

---

Drawn by: EMB	Date: 08/05/2013
Scale: NOT TO SCALE	Checked by: DFH Sheet: 1 of 1