


Q:\Technical Resources New\02-US\PRODUCTS\25-Delta Products\ECOPOD\ECOPOD Edge\Website Drawings\ECOPOD EDGE500 - Typical Installation detail - 05132025.dwg

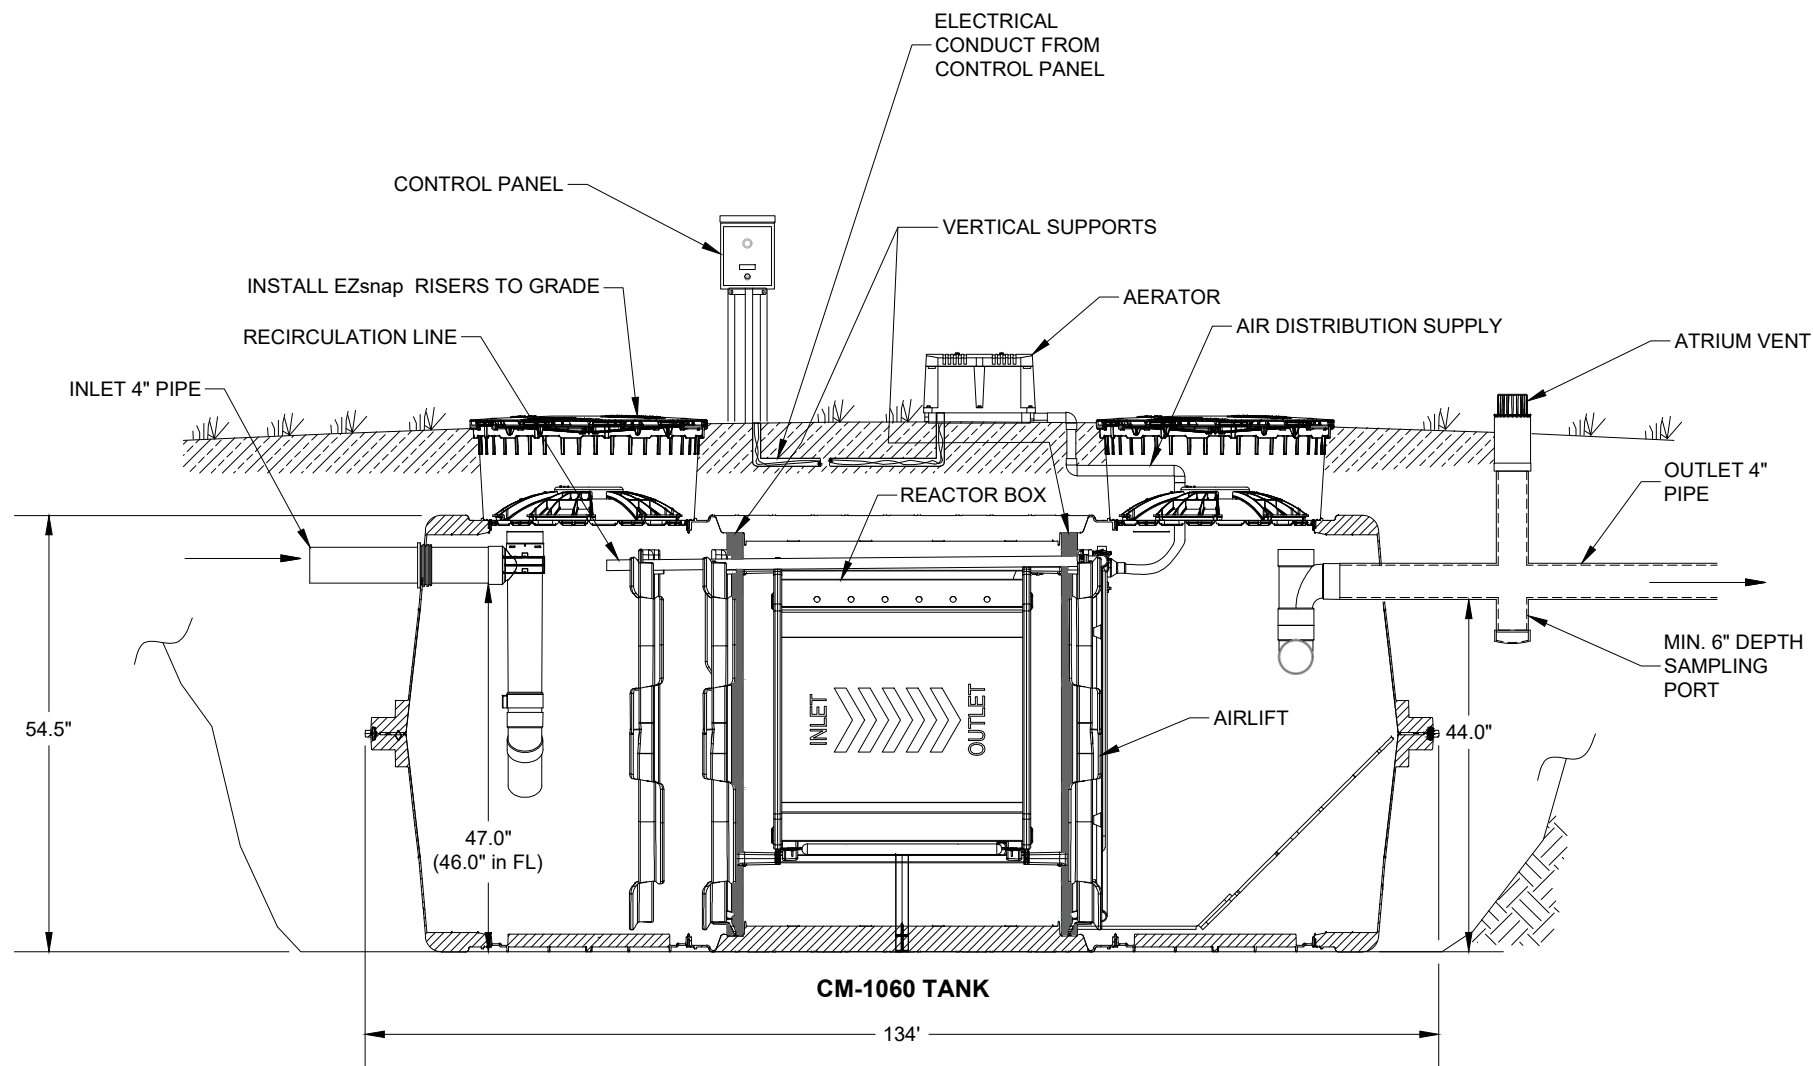

CROSS SECTION

ECOPOD SPECIFICATIONS	
TREATMENT PLANT	ECOPOD EDGE500
TREATMENT CAPACITY (GPD)	500
MIN. PRIMARY TANK VOLUME (GAL.)	389
REACTOR TANK VOLUME (GAL.)	390
CLARIFICATION TANK VOLUME (GAL.)	341
AIR REQUIREMENTS	8.6




INFILTRATOR WATER TECHNOLOGIES, LLC
4 BUSINESS PARK RD, OLD SAYBROOK, CT 06475
WWW.INFILTRATORWATER.COM
PHONE: (800) 221-4436 / EMAIL: INFO@INFILTRATORWATER.COM

ECOPOD-Edge

**ECOPOD EDGE500 IN CM-1060
INSTALLATION DETAIL**

DRAWN BY	EA
DATE	05/12/2025
SCALE	1/2" = 1'-0"
SHEET NO.	01 of 02

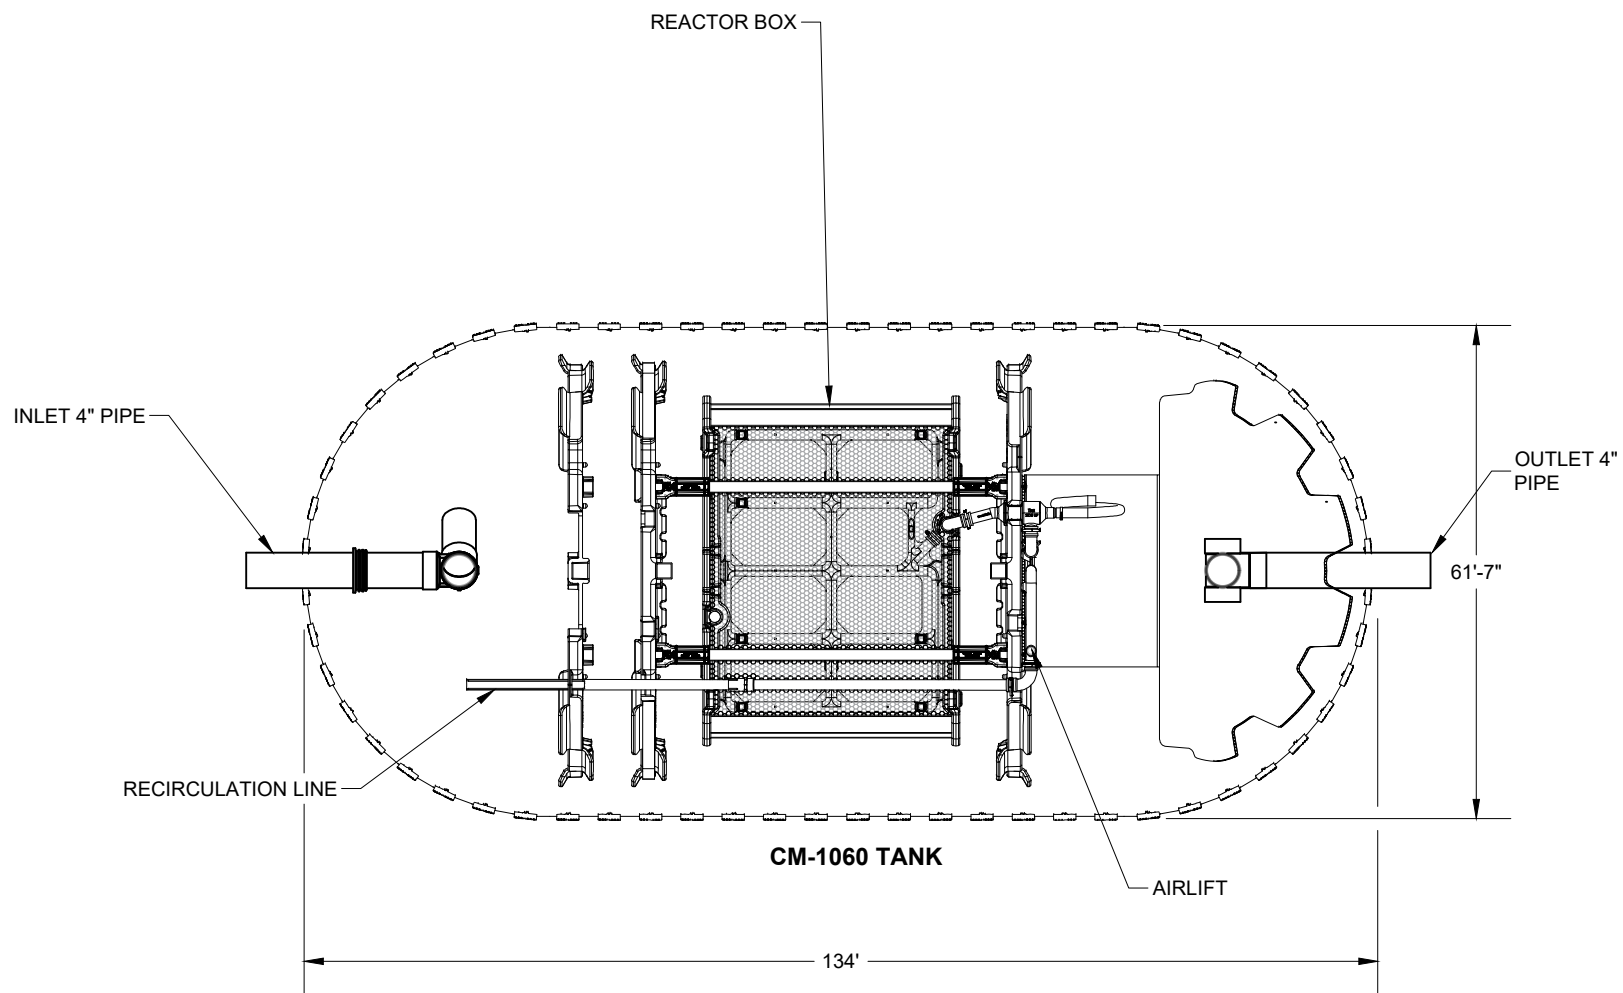

PLAN VIEW



INFILTRATOR WATER TECHNOLOGIES, LLC
 4 BUSINESS PARK RD, OLD SAYBROOK, CT 06475
 WWW.INFILTRATORWATER.COM
 PHONE: (800) 221-4436 / EMAIL: INFO@INFILTRATORWATER.COM

ECOPOD-Edge

**ECOPOD EDGE500 IN CM-1060
 INSTALLATION DETAIL**

DRAWN BY

EA

DATE

05/12/2025

SCALE

1/2" = 1'-0"

SHEET NO.

02 of 02