


Q:\Tech Resources New\ISI Products\Tanks\EZ-Set\20w_x_12h riser

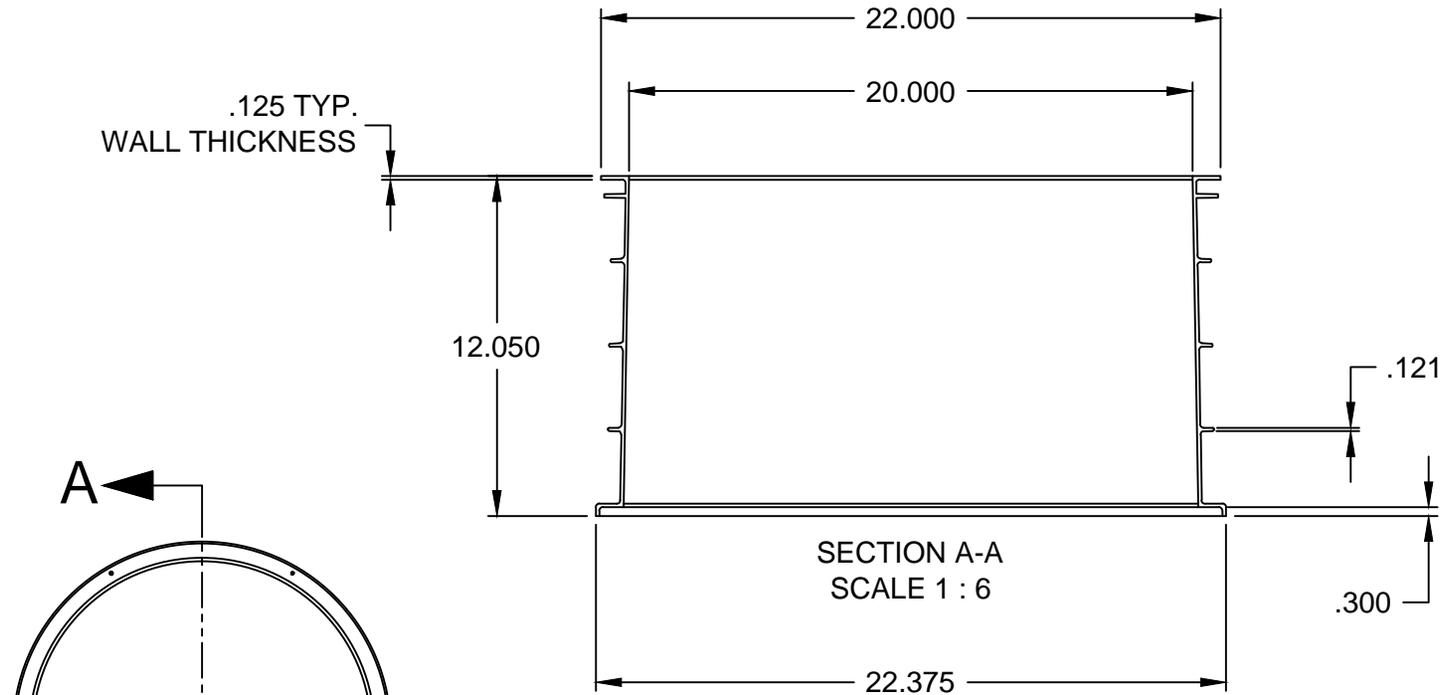

INFILTRATOR WATER TECHNOLOGIES
6 Business Park Rd., Old Saybrook, CT 06475
(800) 221-4436

EZ-SET 20 INCHES WIDE BY 12
INCHES HIGH TANK RISER

Drawn by: RWD	DWG NO. 1	Date: 12-16-09
SCALE NOT TO SCALE	Checked by: DFH	SHEET 1 of 1