


C:\Tech Resources New\SI Products\Tanks\EZ-Set\24w_x_12h riser

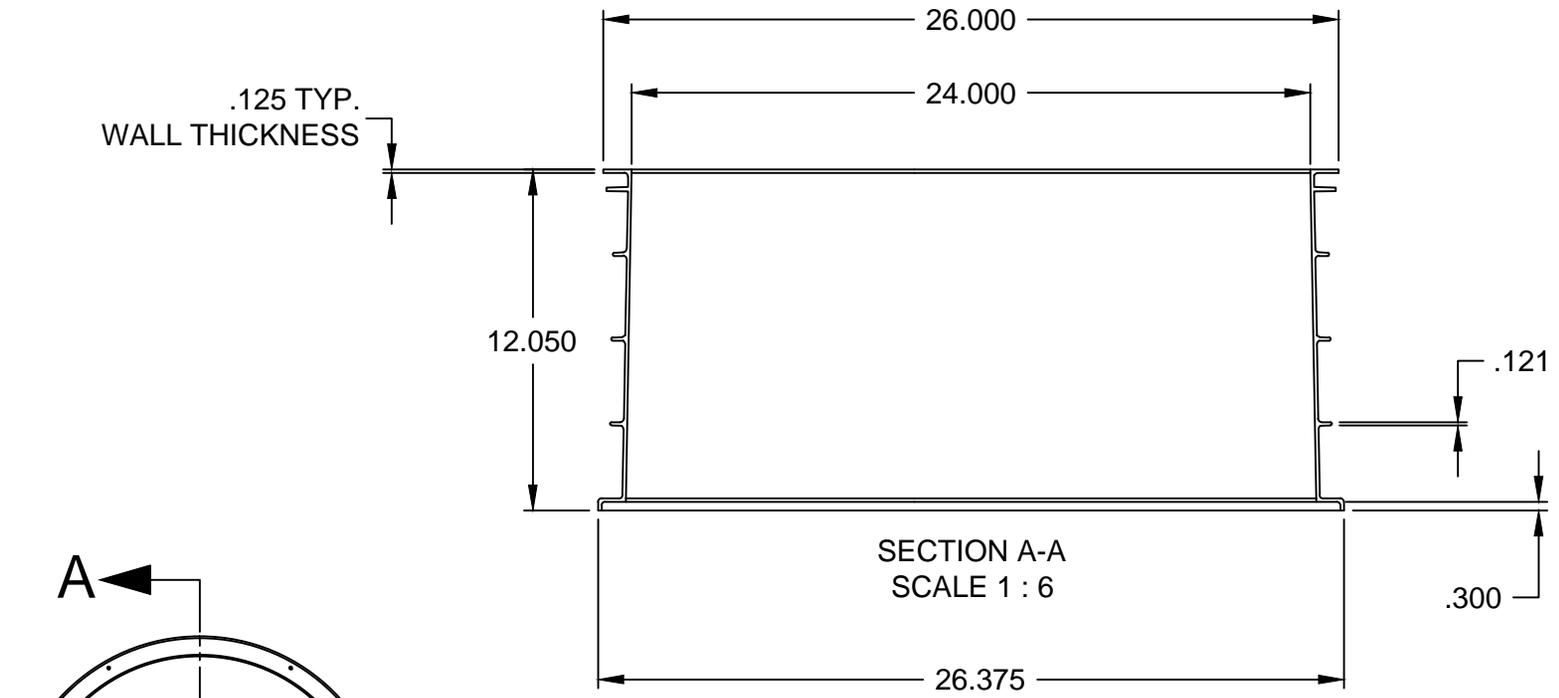

.125 TYP.
WALL THICKNESS

26.000

24.000

12.050

.121

.300

SECTION A-A
SCALE 1 : 6

26.375

A

A



INFILTRATOR WATER TECHNOLOGIES
6 Business Park Rd., Old Saybrook, CT 06475
(800) 221-4436

EZ-SET 24 INCHES WIDE BY 12
INCHES HIGH TANK RISER

Drawn by: RWD	DWG NO. 1	Date: 12-16-09
SCALE NOT TO SCALE	Checked by: DFH	SHEET 1 of 1