



6 18-8 STAINLESS STEEL #10 x 1¹/₄"
SELF-TAPPING SCREWS



PLAN VIEW

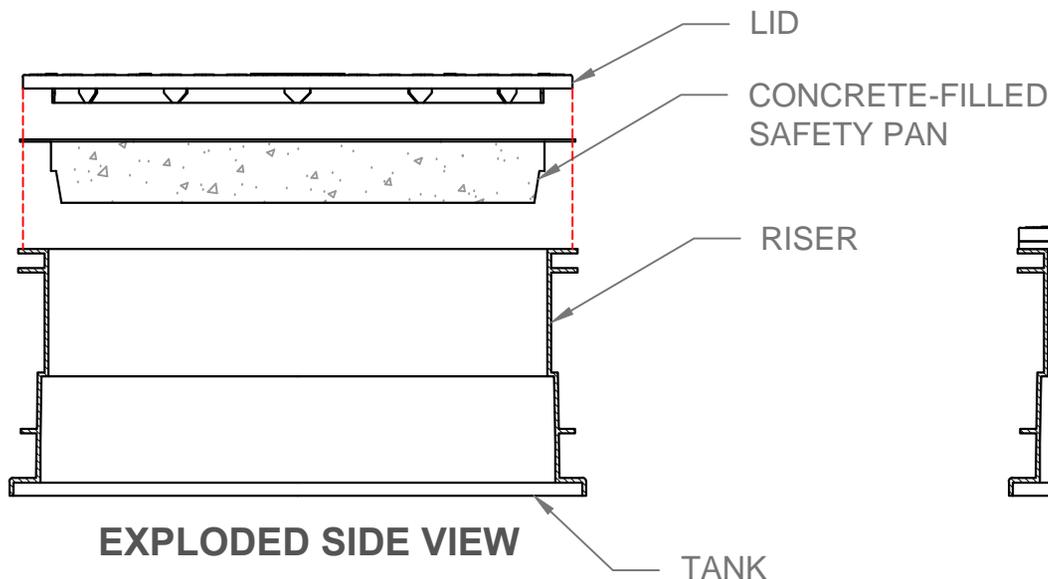

EXPLODED SIDE VIEW

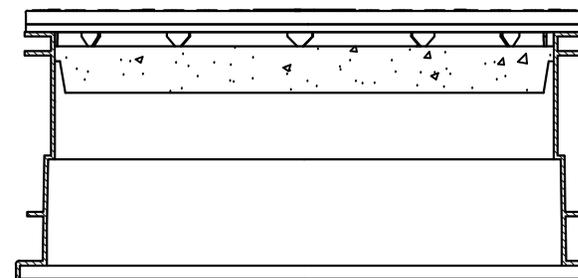

ASSEMBLED SIDE VIEW

NOTES:

1. THE EZset 12-INCH RISER SECTION IS SHOWN AS A REPRESENTATIVE PRODUCT. A 6-, 12-, or 18-INCH RISER SECTION MAY BE USED, OR COMBINATION THEREOF.
2. THE SAFETY PAN MUST BE INSTALLED BETWEEN THE LID AND UPPERMOST RISER SECTION.
3. ONE OF THE BOLTS USED TO SECURE THE LID SHALL BE A TAMPER-RESISTANT DESIGN, REQUIRING THE USE OF A SPECIAL TOOL (e.g., SQUARE-DRIVE HEAD) FOR REMOVAL.
4. THE RISER SYSTEM SHALL BE INSTALLED PER THE MANUFACTURER'S INSTRUCTIONS.

		
INFILTRATOR SYSTEMS INC. 4 Business Park Rd. Old Saybrook, CT 06475 (800) 221-4436		
EZset 24" x 12" RISER WITH BOLTED LID		
Drawn by: EMB		Date: 07/24/12
Scale: NOT TO SCALE	Checked by: DRL	Sheet: 1 of 1